


Sheet List						
Sheet Number	Sheet Name	Sheet Issue Date	Current Revision Issued To	Current Revision Description	Current Revision Date	Current Revision
PL 01	COVER SHEET, SITE AND BLOCK PLANS	05.04.21	Tendring District Council	Issued to planning	04.04.21	A
PL 10	EXISTING PLANS AND ELEVATIONS	05.04.21	Tendring District Council	Issued to planning	04.04.21	A
PL 12	PROPOSED PLANS AND ELEVATIONS	05.04.21	Tendring District Council	Issued to planning	04.04.21	A



LOCATION PLAN
1 : 1250

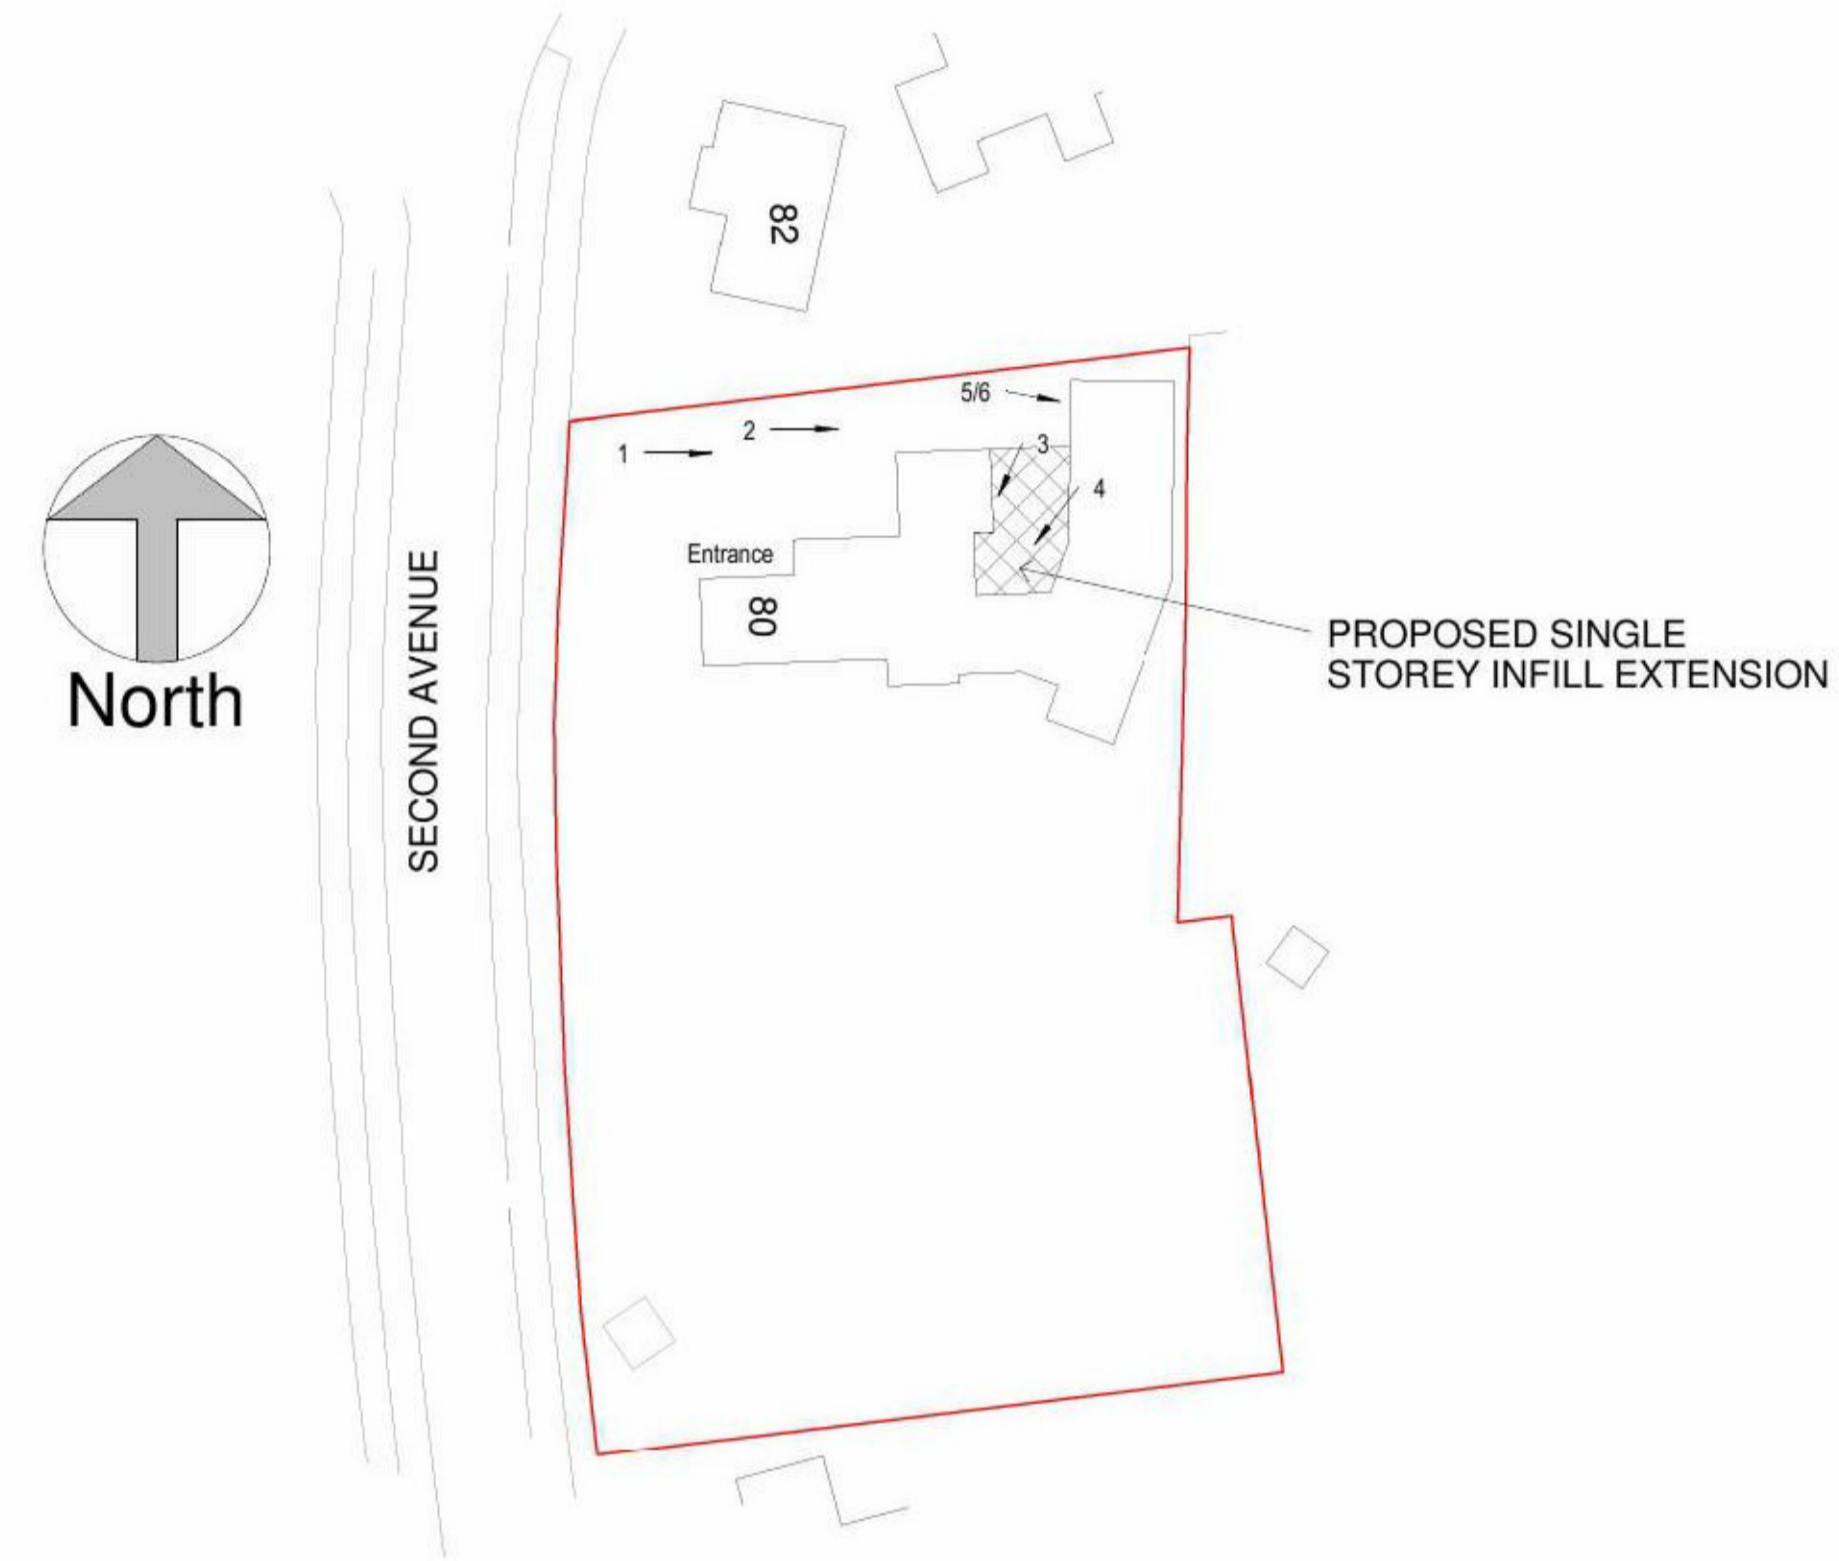

BLOCK PLAN
1 : 500



1



2



3



4



5



6

Rev	Description	Date
A	Issued to planning	04.04.21

CODE	SUITABILITY DESCRIPTION
STATUS	PURPOSE OF ISSUE

LK DESIGN SERVICES
7 HANWELL CLOSE
CLACTON ON SEA
ESSEX CO16 7HF

PROJECT ADDRESS
80 SECOND AVENUE, FRINTON ON
SEA, ESSEX, CO13 9LX
PROJECT TITLE
SINGLE STOREY COURT YARD INFILL
EXTENSION

Sheet Title
**COVER SHEET, SITE AND
BLOCK PLANS**

DRAWN BY LK	CHECKED BY	DATE 05.04.21
SCALE (@ A1) As indicated	PROJECT NUMBER 1090	
DRAWING NUMBER PL 01	A	