
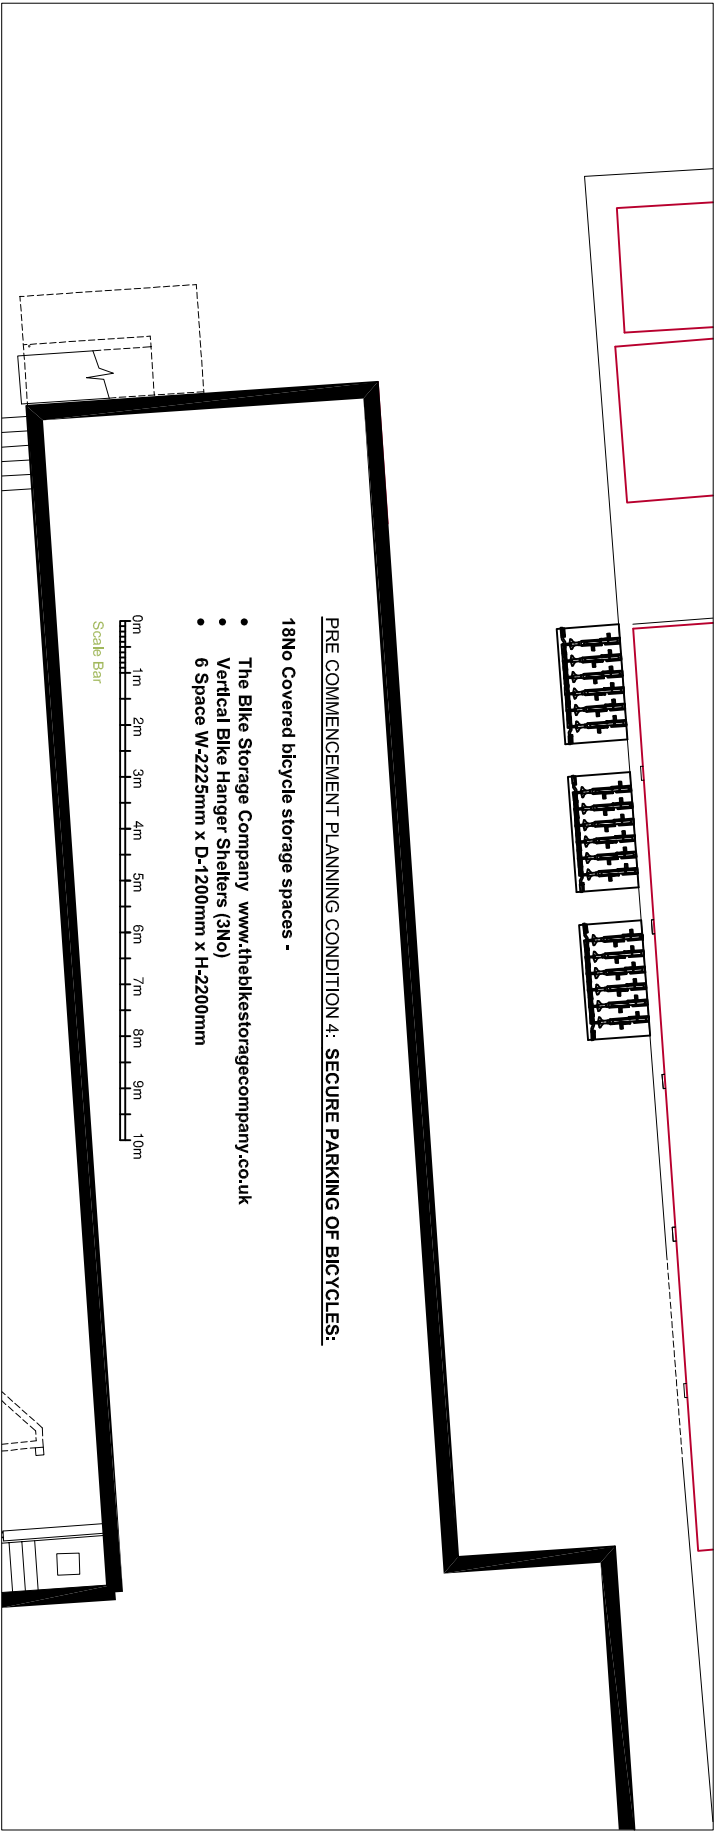


General Notes


- All drawings are the copyright of the client and shall not be reproduced without the client's written consent. THIS DRAWING IS FOR PLANNING CONSENT PURPOSES ONLY AND NOT FOR CONSTRUCTION PURPOSES.

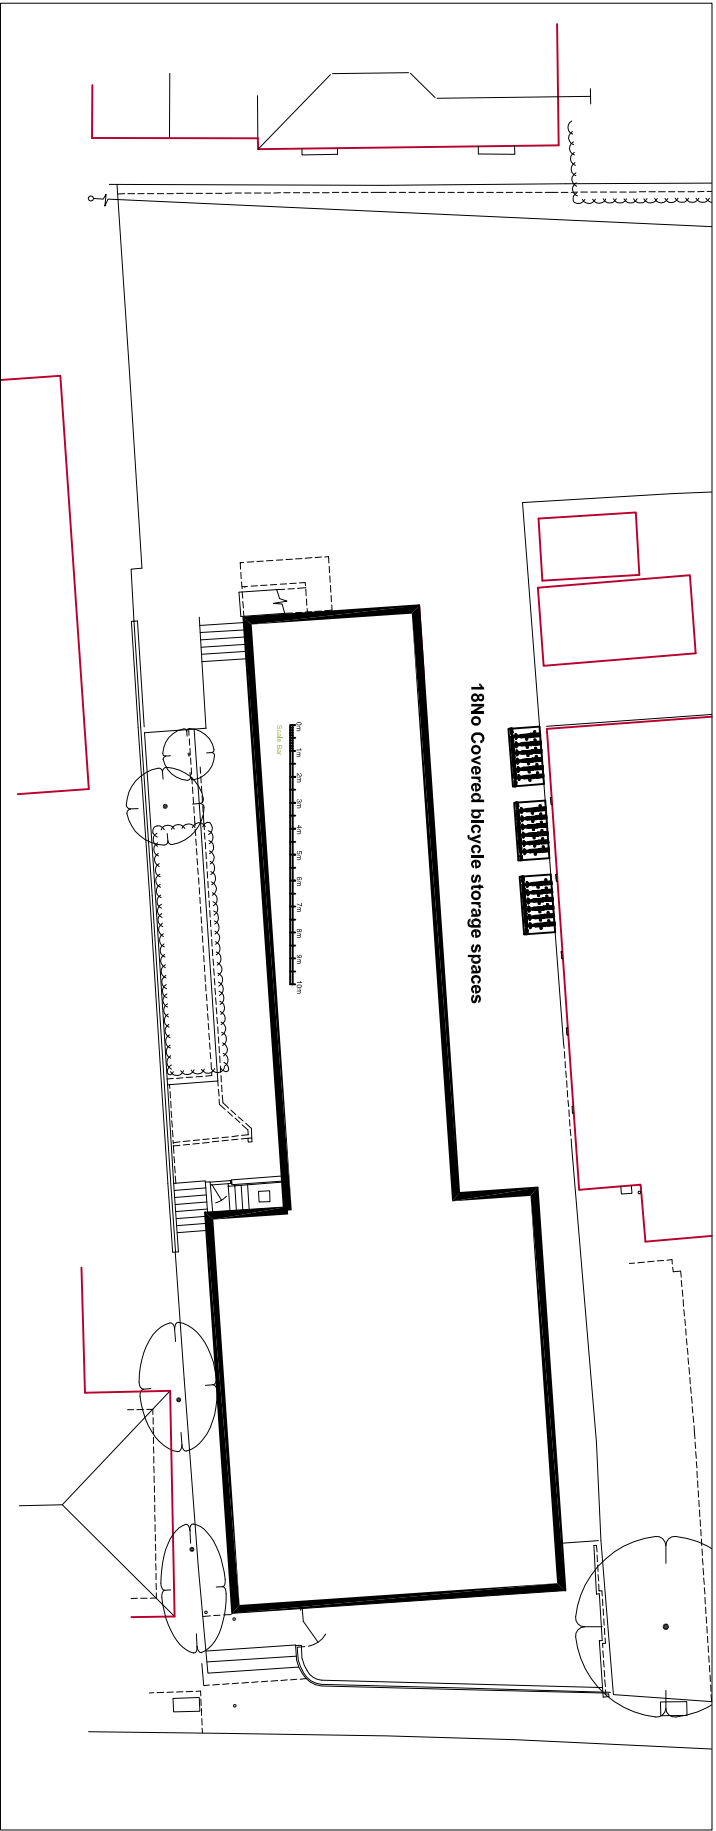

PRE COMMENCEMENT PLANNING CONDITION 4: SECURE PARKING OF BICYCLES:

18 No Covered bicycle storage spaces -

- The Bike Storage Company www.thebikestoragecompany.co.uk
- Vertical Bike Hanger Shelters (3No)
- 6 Space W-2225mm x D-1200mm x H-2200mm

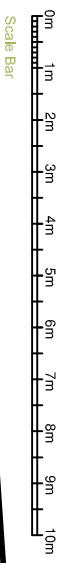

No. & Date	Revision/Issue

RED 2
www.redsquarearchitects.com

CLIENT NAME
Jemald Investments Ltd

PROJECT AND SITE ADDRESS
Prior Approval for change of use from office to 18 residential apartments at Skyguard House, 457 Anglin Road, Epsom KT8 0DB

Project Number 18BPC001	DATE 31.03.2021	TYPE PRE COMMENCEMENT CONDITION 4
DRAWN BY 150 & 1100 @ A1		SECURE PARKING OF BICYCLES

REDSQUARE ARCHITECTS LTD
07512 469086