

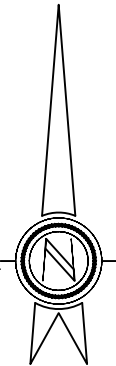



All dimensions are to be checked on site.
All dimensions are in millimetres.
All Discrepancies are to be reported to the architect immediately.
Drawings marked 'planning' or 'design' are not to be used for construction purposes.
Drawing is to be read with the schedule of work / specification if applicable
This drawing is Copyright of W2 Extensions.

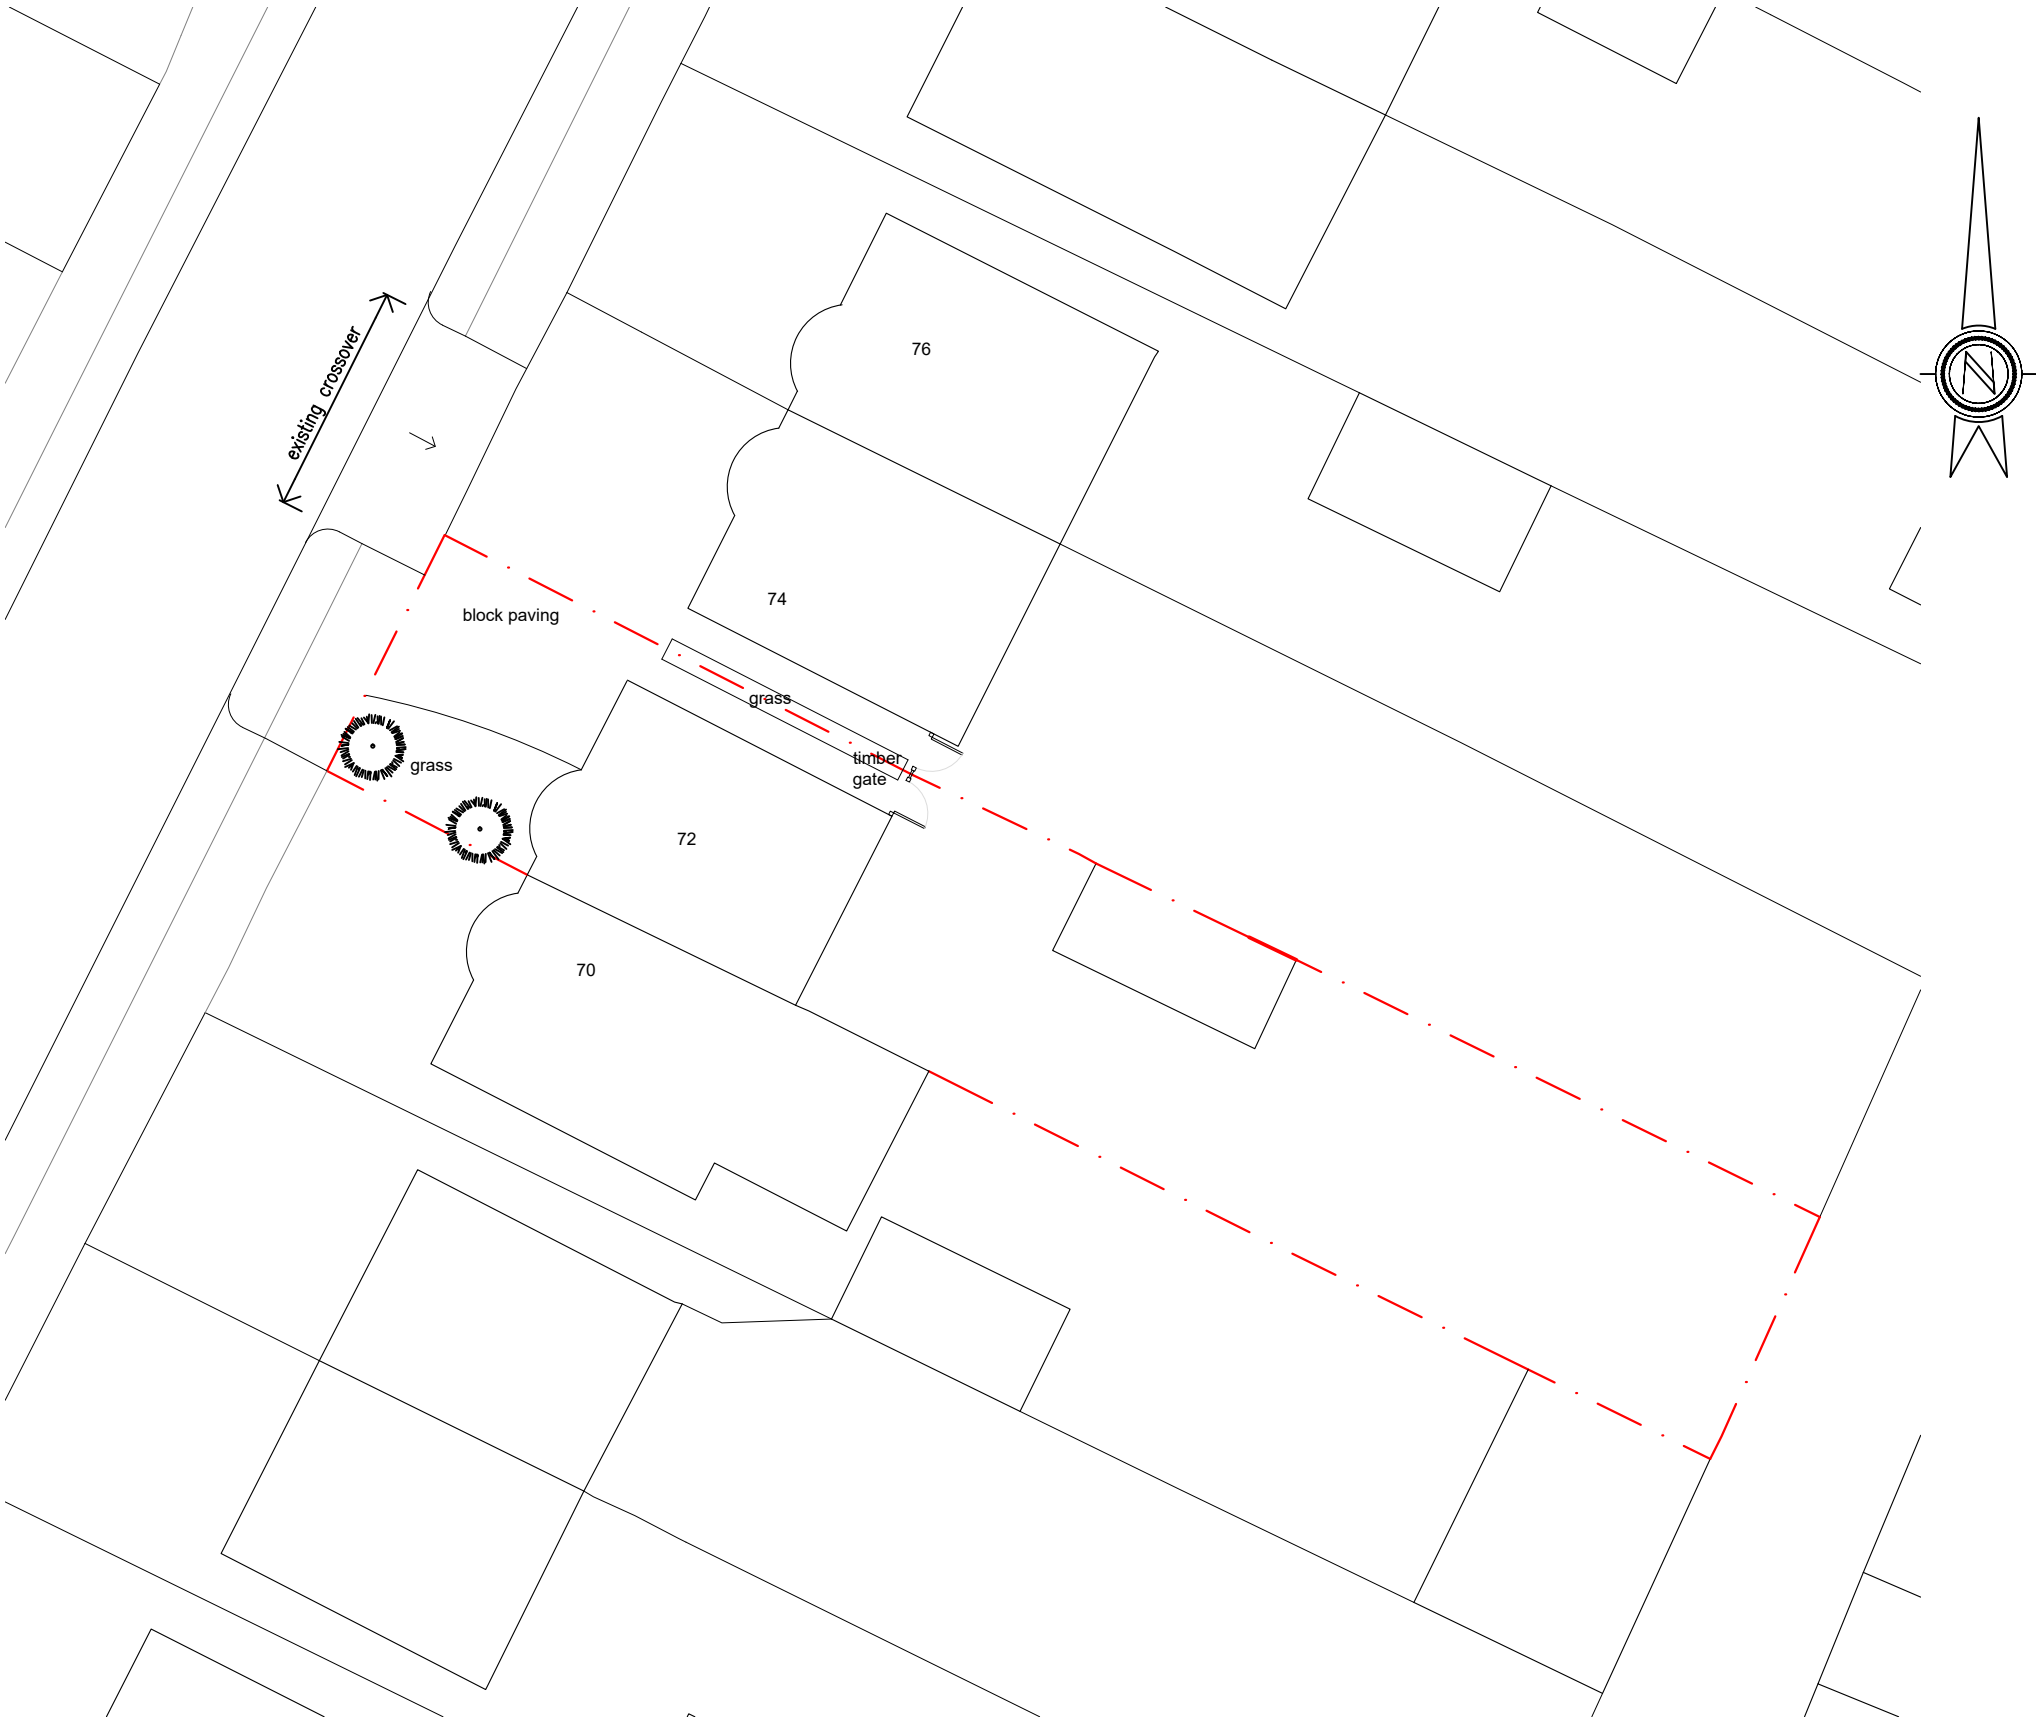


SITE LOCATION PLAN
SCALE 1:1250

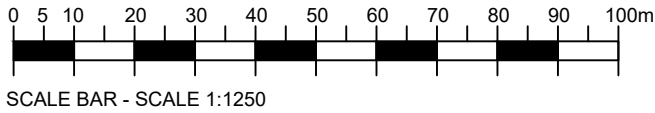

EXISTING BLOCK PLAN
SCALE 1:200

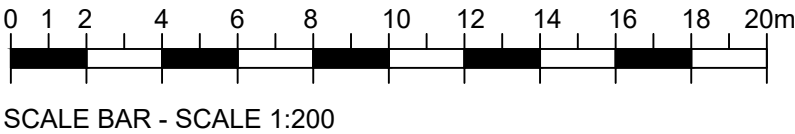

REVISION DESCRIPTION		REV	DATE	BY
 W2 Extensions 36 Beaconsfield Place Epsom KT17 4BD T: 01372308260 M: 07488306733 E: will@w2extensions.com				
CLIENT MR. & MRS. N. MALAZARTE		SCALE AS SHOWN @A3		
PROJECT 72 SUNNYMEDE AVENUE, EPSOM KT19 9TJ		DATE FEB. 2021		
DRAWING TITLE SITE LOCATION PLAN AND EXISTING BLOCK PLAN		BY WB		
STATUS PLANNING		JOB No. 20-364		
		DWG No. EX-01		