



Existing  
GROUND FLOOR LAYOUT

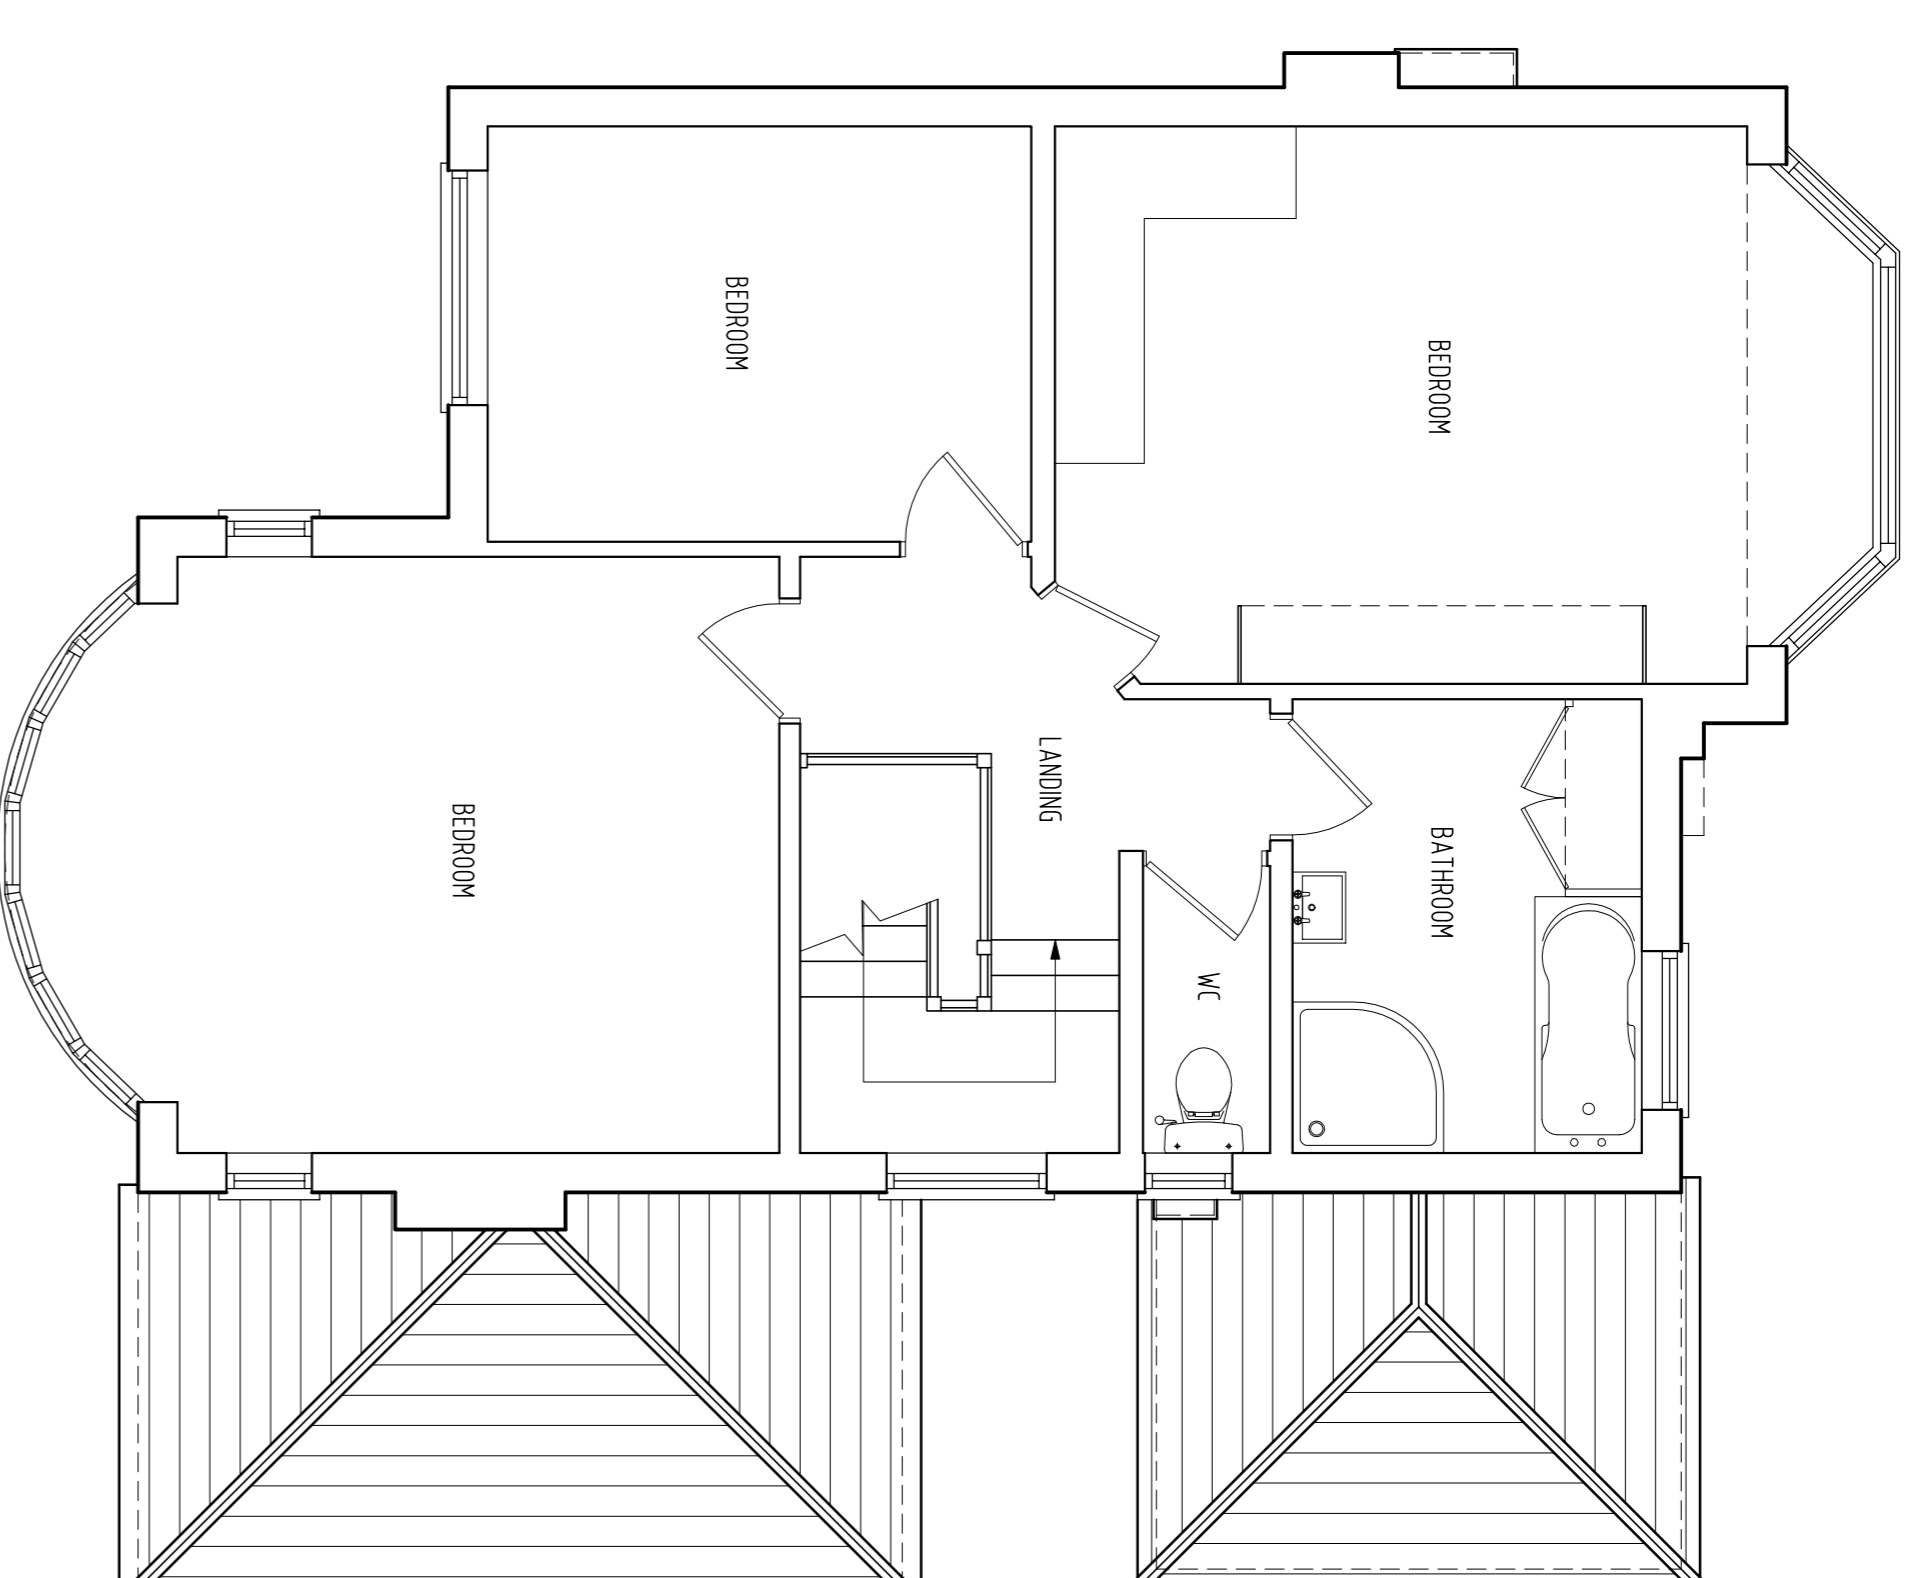

Existing  
FIRST FLOOR LAYOUT

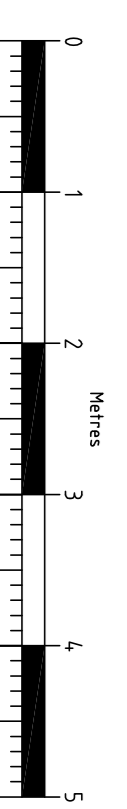

Rev	Date	Amendments
1		
1		
1		
<p>ARCHITECTURAL, CIVIL AND STRUCTURAL CONSULTANTS          Highway Farm, Hovey Road, Domesde, Cobham, Surrey KT11 3JZ          Tel: 01832 866622          e-mail: info@springwheel.co.uk</p>		
<p><b>SPRINGWHEEL ASSOCIATES</b></p>		
<p>CLIENT  <b>MRS &amp; MRS A. SYRADD</b></p>		
<p>PROJECT  <b>33, HAYS WALK,          CHEAM, SURREY, SM2 7NQ</b></p>		
<p>DRAWING TITLE  <b>EXISTING PLANS</b></p>		
Drawn RUS	Scale A1 @ 1:50	DATE APRIL 2021
DRAWING No. 21037/01		REV. —