



# Thorndon Gardens

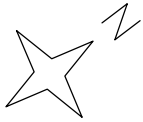

**Block Plan**  
Scale : 1/250@A4

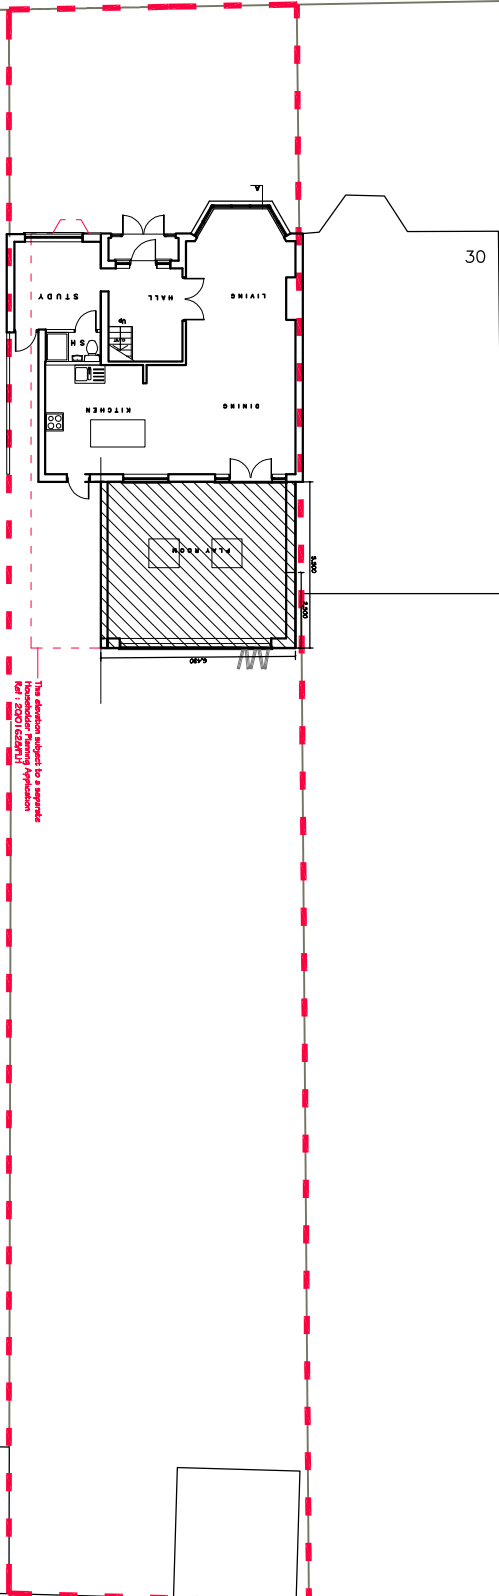

Ref	Date	Rev	Description	By

<b>Design and Build 69</b>	
Project Title	28 Thorndon Gardens
Approved By	Epsom
Designed By	Han Dang
Scale	1/250
Drawn By	Han Dang
Date	09/04/2021
Sheet No.	5-1