

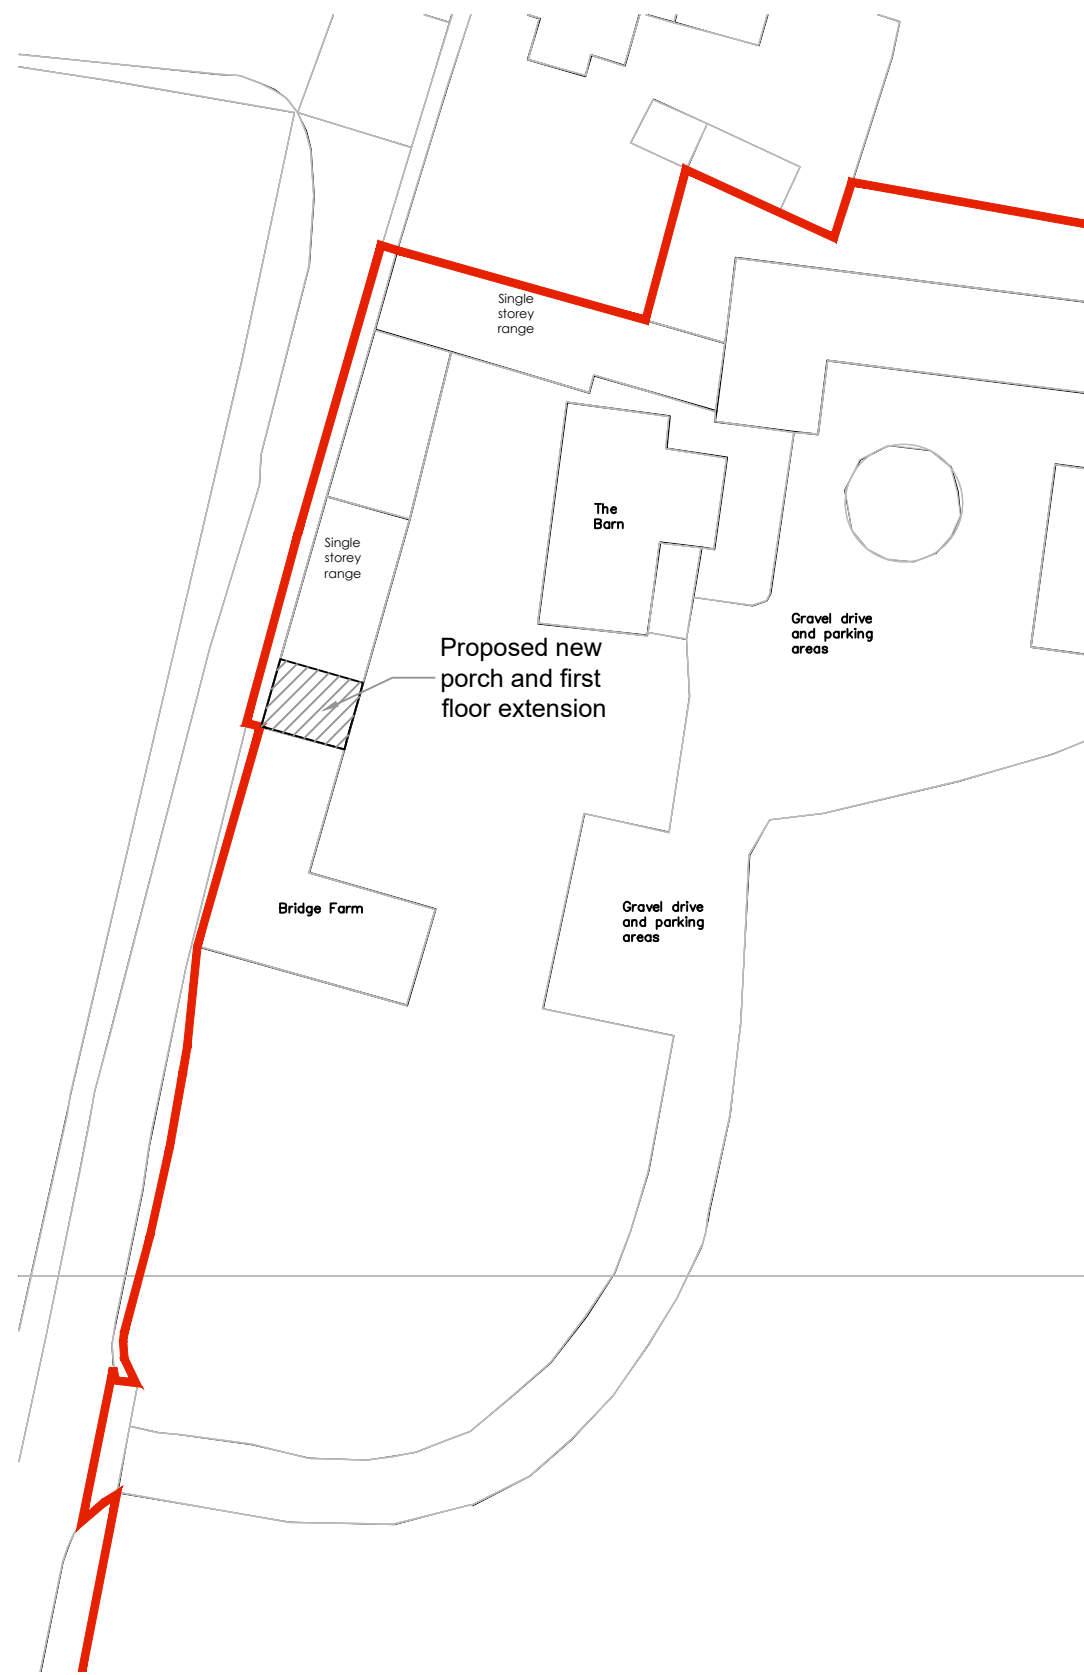


Existing Block Plan

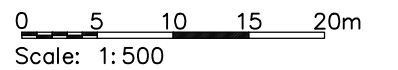

Proposed Block Plan

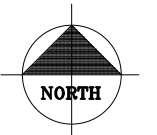

Rev A. Proposals amended April 2021

Client:		
Mr Purcival		
Job Title:		
Bridge Farm, Ash Street, Semer		
Drawing Title:		
Block Plan		
Scale:	Drawn By:	Date:
1:500 A3	LS	Jan 2021
Job Number:	Drawing Number:	Status:
6272	07A	Planning

**whitworth**

Chartered Architects & Chartered Building Surveyors  
 18 Hatter Street, Bury St Edmunds, Suffolk, IP33 1NE  
 01284 760421 info@whitworth.co.uk www.whitworth.co.uk

NOTE:  
 Do not scale from this drawing. Confirm all dimensions on site. Refer any discrepancies to the Architect before work is put in hand. Read this drawing in conjunction with the relevant sections of the specification, schedule of works and other drawings.

This drawing is copyright of whitworth.