


63 VALLEY LANE  
LICH FIELD  
WS13 6ST  
PROPOSED SINGLE -  
STOREY REAR ADDITION  
FOR: MR C GODDARD  
SCALE: 1:50  
DRAWN: APRIL 2021

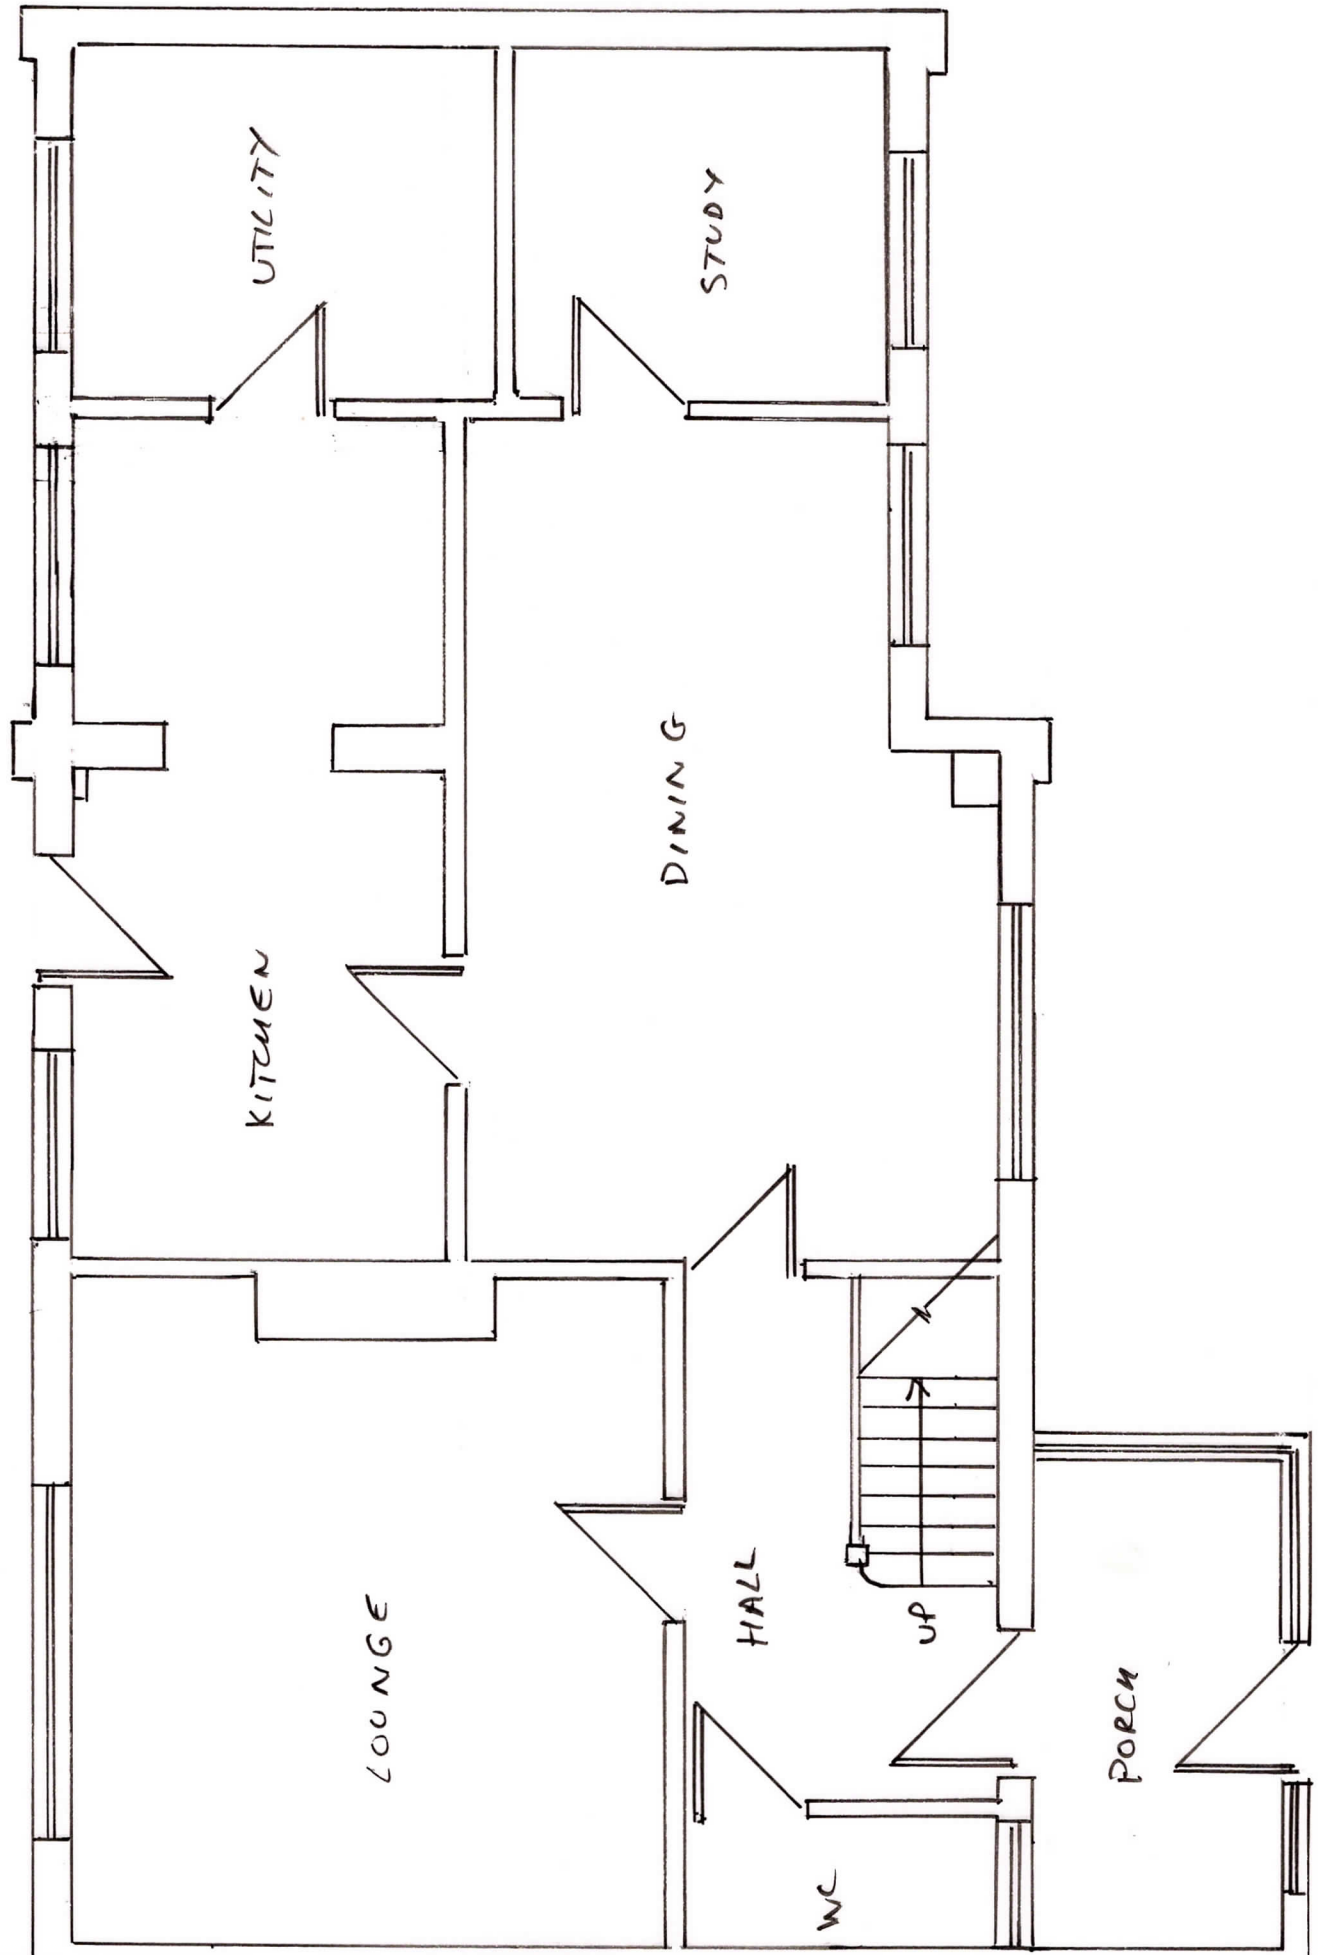

EXISTING GROUND FLOOR 1:50