



Issue Status			
This drawing is copyright. Only figured dimensions to be worked to.			
Revision	Drawn	Check	Date
A	External balustrade included	IRK	24/03/21

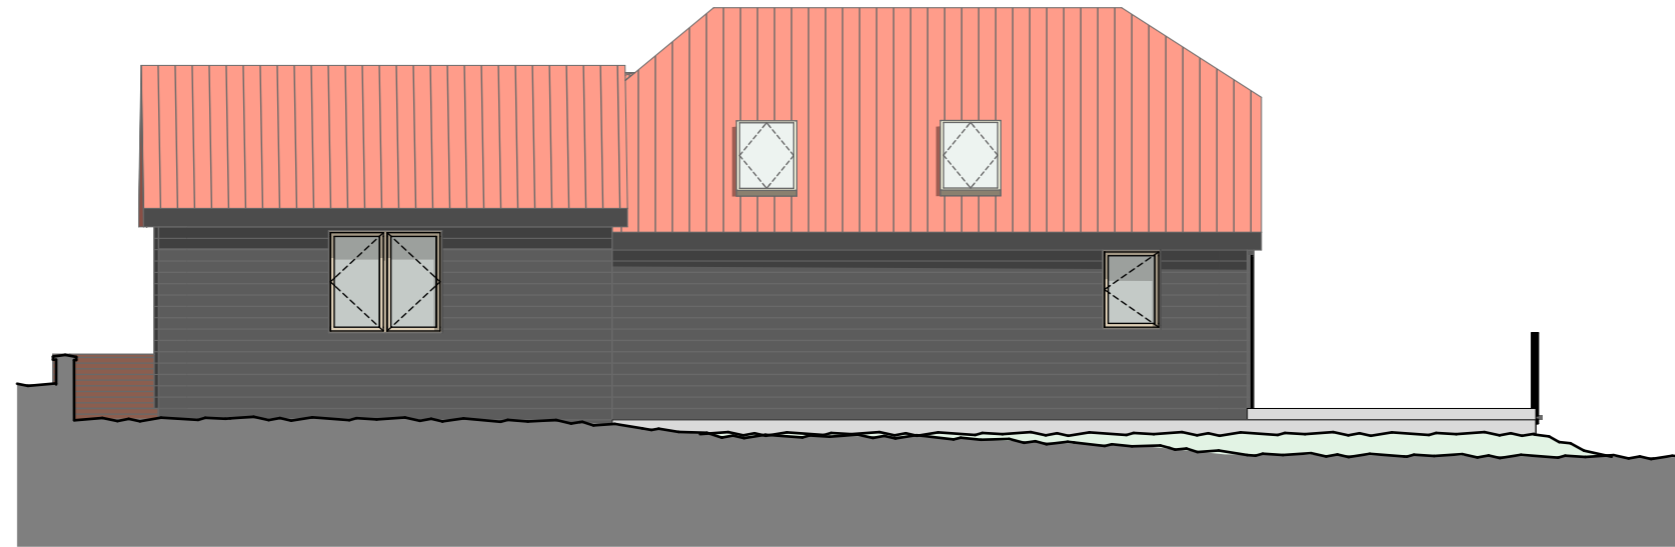

North Elevation

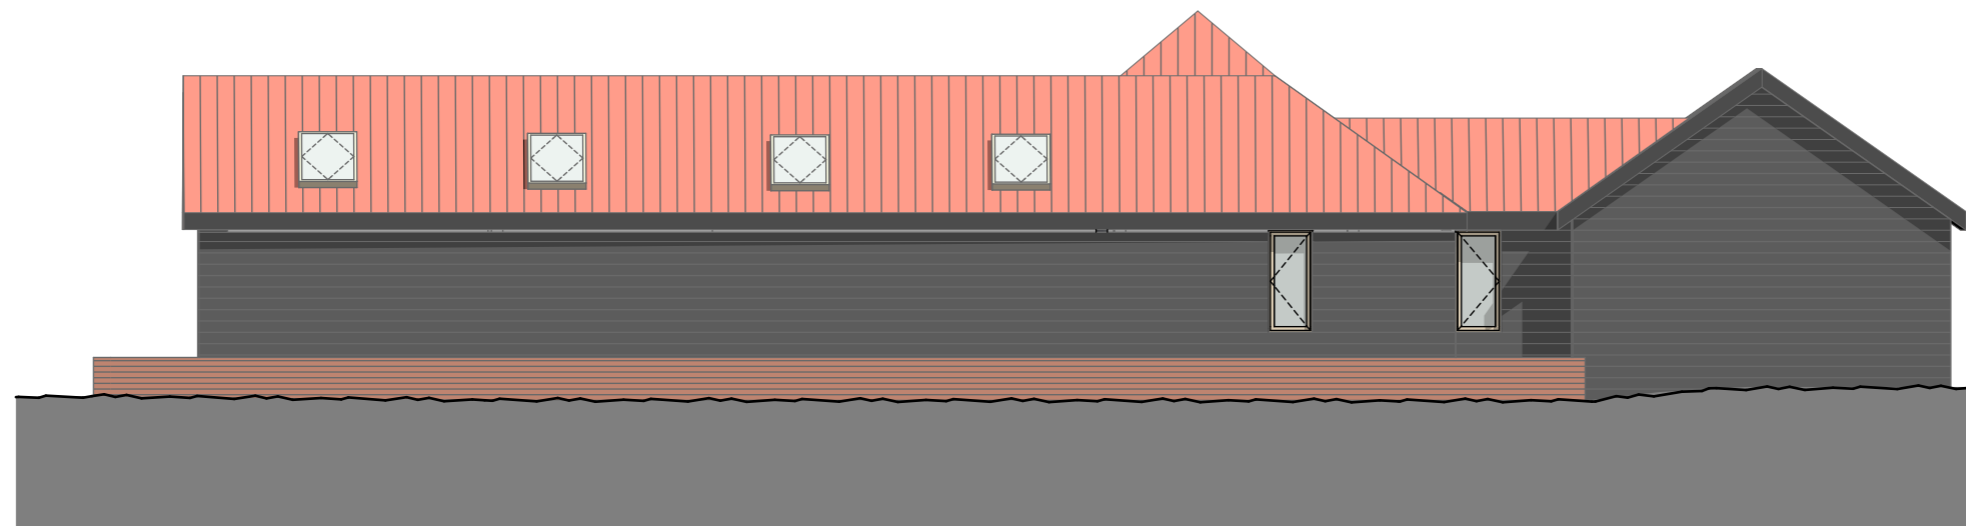

East Elevation



client	
Mr & Mrs Stephenson	
project	
Extension and Renovation Braziers Barn Chevington	
drawing	
North and East Elevation A	
drawn	date
IRK	Mar 21
check	scale
FIH	1:100

BROWN & CO
ARCHITECTURE + PLANNING
www.brown-co.com

Norwich 01603 629871 Brigg 01652 654833
 St Neots 01480 213811 Bambury 01295 273555
 Brown & Co Registered Office: Granita Hall, Firkin Street, Grantham, Lincolnshire, NG31 6QZ.
 Registration no: OC302092. Registered in England & Wales.

21	033101	0105	A
----	--------	------	---