



Issue Status			
This drawing is copyright. Only figured dimensions to be worked to.			
Revision	Drawn	Check	Date

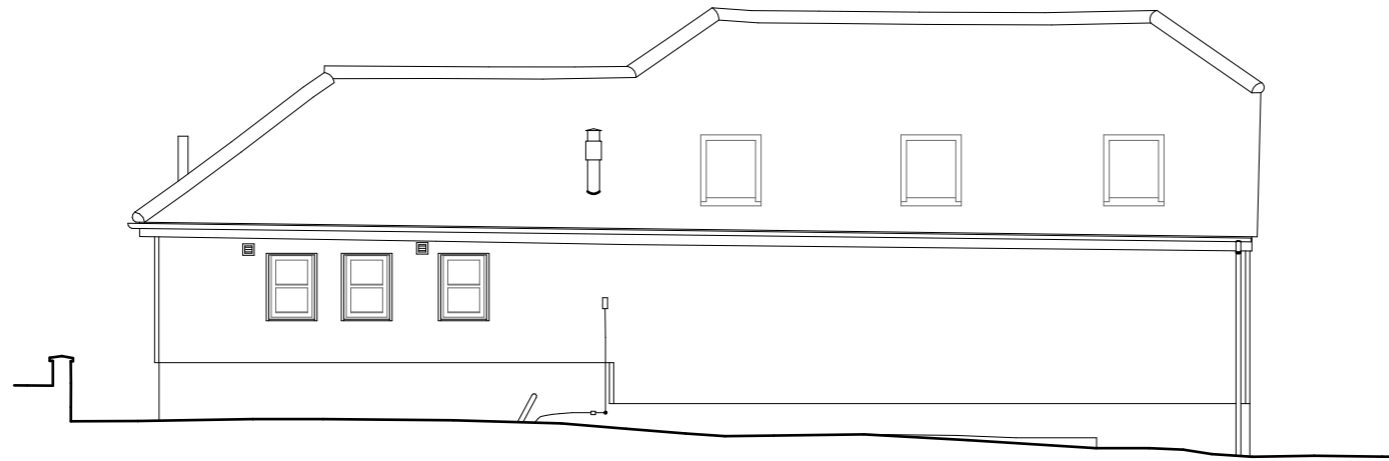

North Elevation

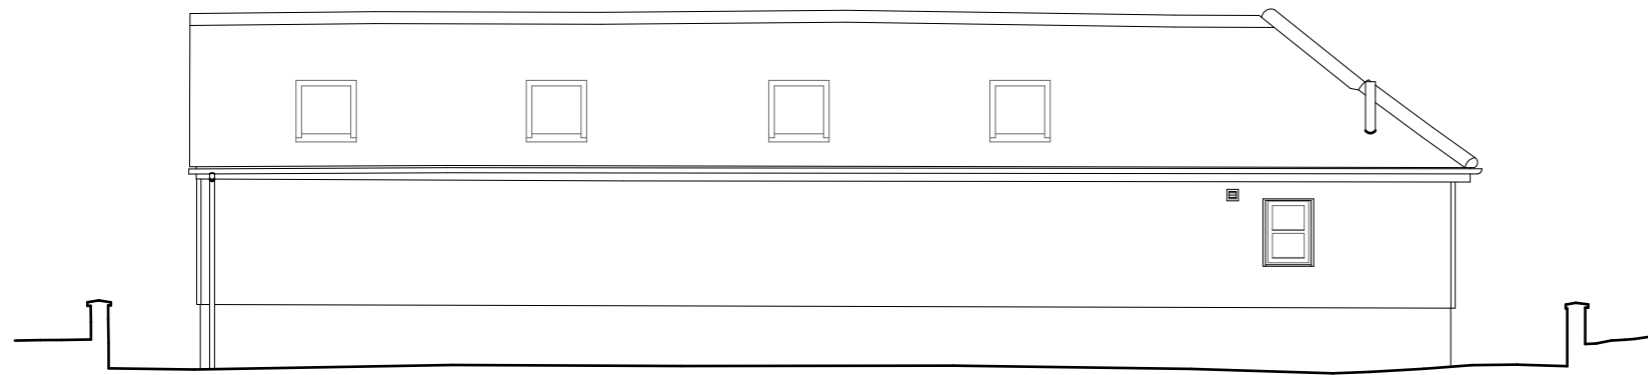

East Elevation



client	
Mr & Mrs Stephenson	
project	
Extension and Renovation Braziers Barn Chevington	
drawing	
North and East Elevation	
date	scale
Mar 21	1:100
drawn	check
IRK	FIH

**BROWN & CO**  
**ARCHITECTURE + PLANNING**  
[www.brown-co.com](http://www.brown-co.com)

Norwich 01603 629871 Brigg 01652 654833  
 St Neots 01480 213811 Bambury 01295 273555  
 Brown & Co Registered Office: Granita Hall, Finkin Street, Grantham, Lincolnshire, NG31 6QZ.  
 Registration no: OC302092. Registered in England & Wales.

21	033101	0005
----	--------	------