



Issue Status			
This drawing is copyright. Only figured dimensions to be worked to.			
Revision	Drawn	Check	Date
A	External balustrade included	IRK	FIH 24/03/21

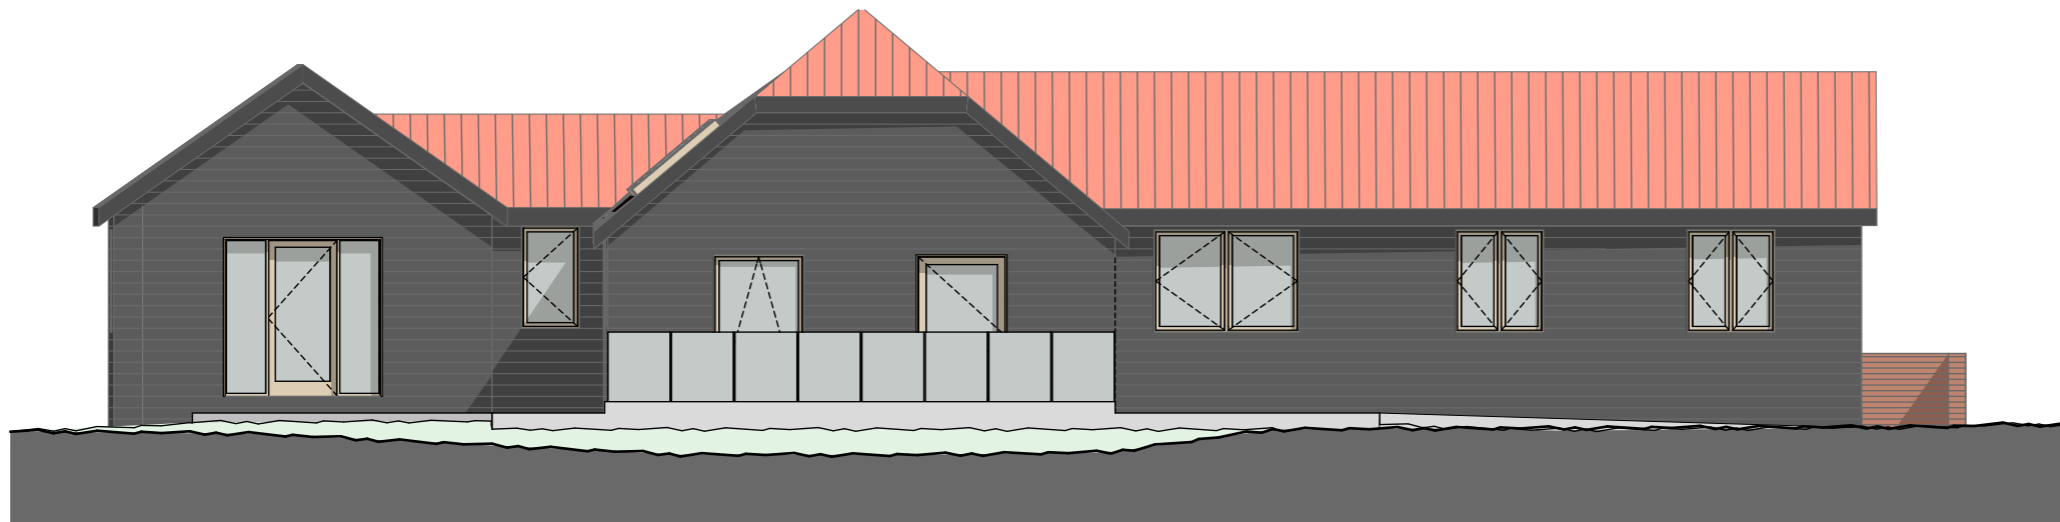

South Elevation



West Elevation

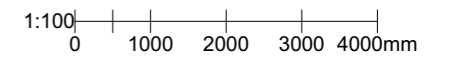

client	Mr & Mrs Stephenson		
project	Extension and Renovation Braziers Barn Chevington		
drawing	South and West Elevation A		
date	Mar 21	scale	1:100
drawn	IRK	check	FIH

BROWN & CO
ARCHITECTURE + PLANNING
www.brown-co.com

Norwich 01603 629871 Brigg 01652 654833
 St Neots 01480 213811 Bambyry 01295 273555
 Brown & Co Registered Office: Granita Hall, Finkin Street, Grantham, Lincolnshire, NG31 6QZ.
 Registration no: OC302092. Registered in England & Wales.

21	033101	0106	A
----	--------	------	---