

PLAN AS PROPOSED - BASEMENT

COVER NOs: 82 Basement

SHEFFIELD

NOTES

DO NOT SCALE FROM THIS DRAWING. CONTRACTORS MUST VERIFY ALL DIMENSIONS ON SITE PRIOR TO COMMENCING WORKS.
 ANY DISCREPANCIES NOT BROUGHT TO THE ATTENTION OF O1 CREATIVE BECOME THE RESPONSIBILITY OF THE CONTRACTOR / FABRICATOR INVOLVED.
 THIS DRAWING IS TO BE READ IN CONJUNCTION WITH ALL THE SPECIFICATIONS AND ALL RELEVANT DESIGNER, ENGINEERS SERVICES AND SPECIALIST CONTRACTORS DRAWINGS.
 THE WORKS DESCRIBED IN THIS DRAWING SHALL BE UNDERTAKEN IN ACCORDANCE WITH THE CURRENT HEALTH & SAFETY LEGISLATION AND THE HEALTH & SAFETY DOCUMENTATION PREPARED BY THE PLANNING SUPERVISOR FOR THE PROJECT.

REVISIONS

REV	DESCRIPTION	DATE
A-C	Prelim HO updates	Mar 21

o1
 Copyright of this drawing is reserved by o1 creative and issued on condition that it is not copied, reproduced or disclosed, either wholly or in part without the written permission of o1 creative.
 89 OLD ST
 LONDON EC1V 3HX
 TEL : 0207 100 1178

STATUS

PROJECT

GDK
 TELEGRAPH HOUSE
 11-17 HIGH STREET
 SHEFFIELD

TITLE

PLAN AS PROPOSED - BASEMENT

SCALE

1:100 @ A3

DATE


OCT 20

DRAWING NO

GDK-shef-600-P.04

REV

C

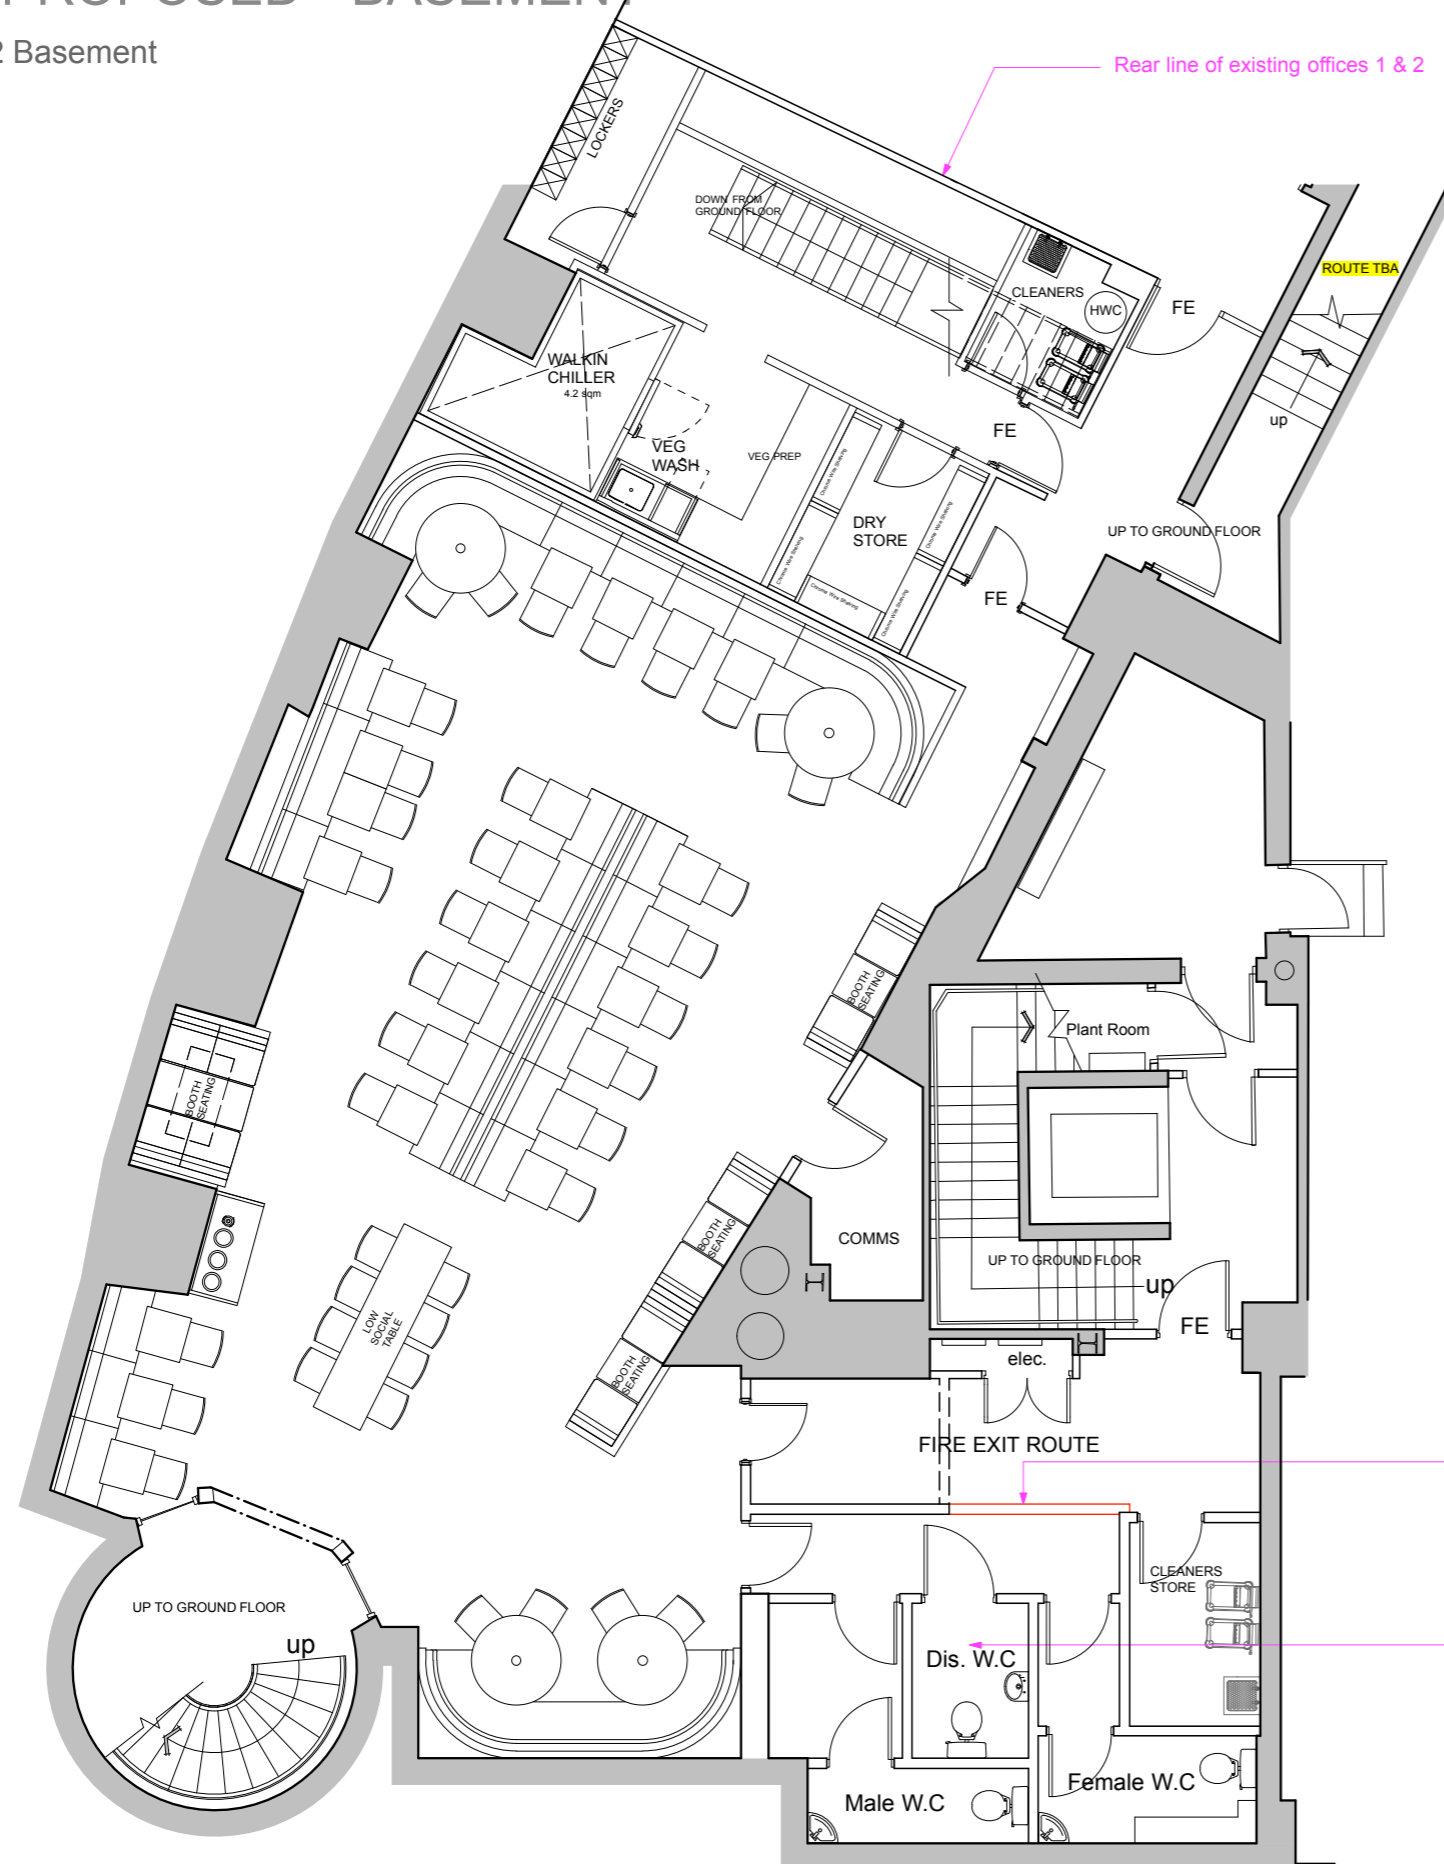

PLAN AS PROPOSED - Basement
 Scale 1:100 @ A3

