



Mapping contents (c) Crown copyright and database rights 2020 Ordnance Survey 100035207

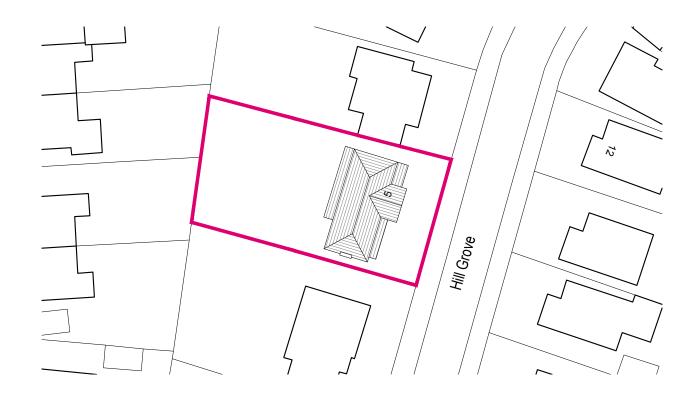


SITE LOCATION PLAN

1:1250



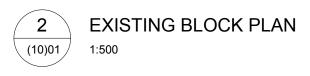

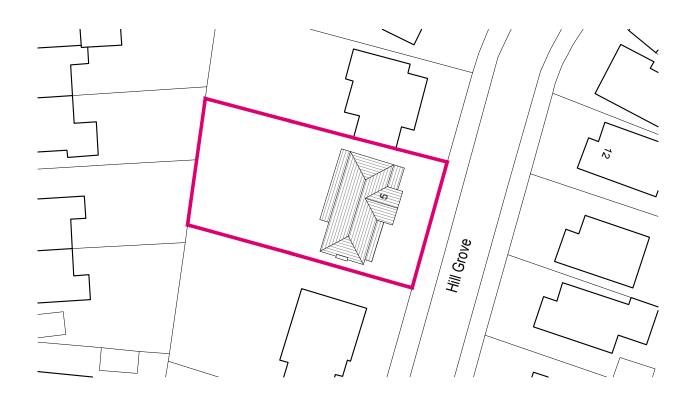



Rev	Date		All drawings are copyright of DHV architects and shall not be reproduced without the consent of the designers.	North	Studios 12-13, 9 Bath Buildings, Bristol, B Einfo@dhva.co.uk Wwww.dhva.co.uk T 0117	
						Job Title 5 Hill Grove BS9
						Client Lorna Johns
						Scale as noted @A3

	PLANNING			
3S6 5PT 914 8317	dittrich hudson vasettiarchitects			
4RL	^{Drg Title} Site location and block plans			
n FV	Job No P 622 Drg No (10) 01 Rev			