



ROOF TILES TO MATCH EXIST

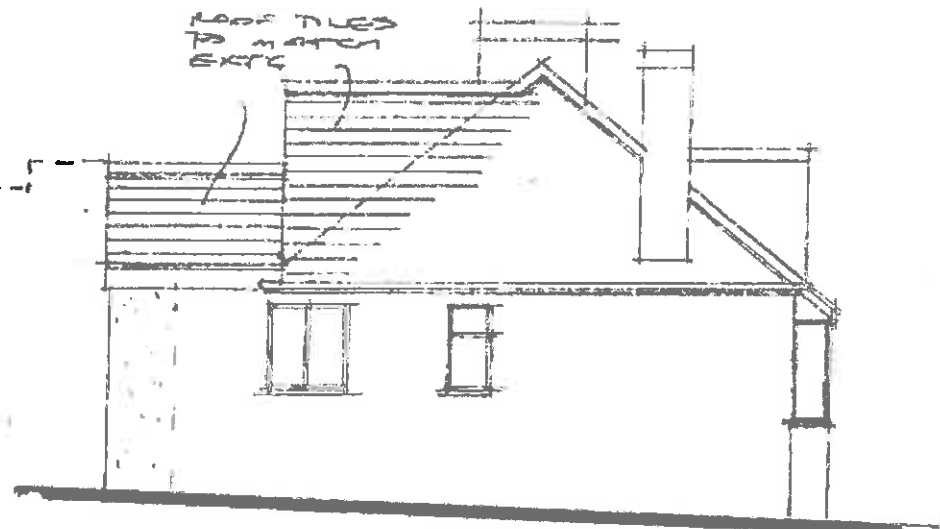


Proposed North

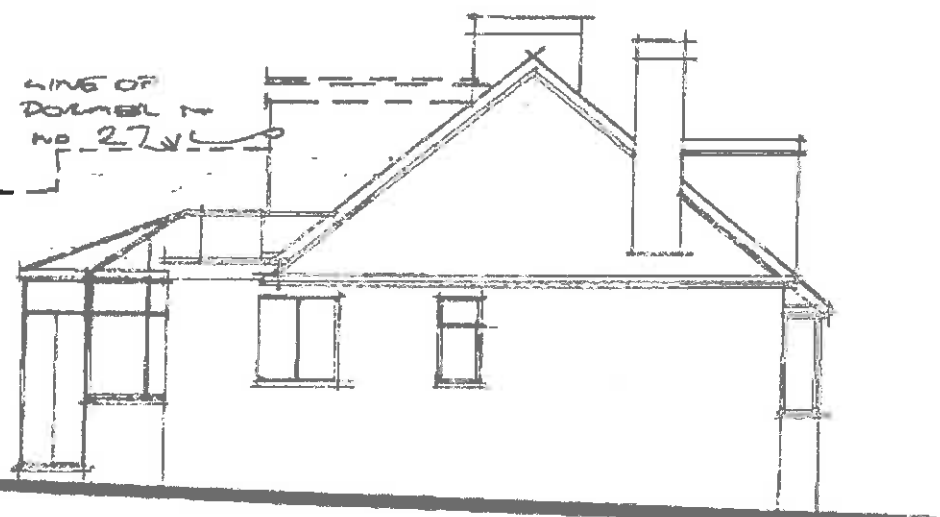


Existing North

0 1 2 3 4 5m 1:100 @ A3

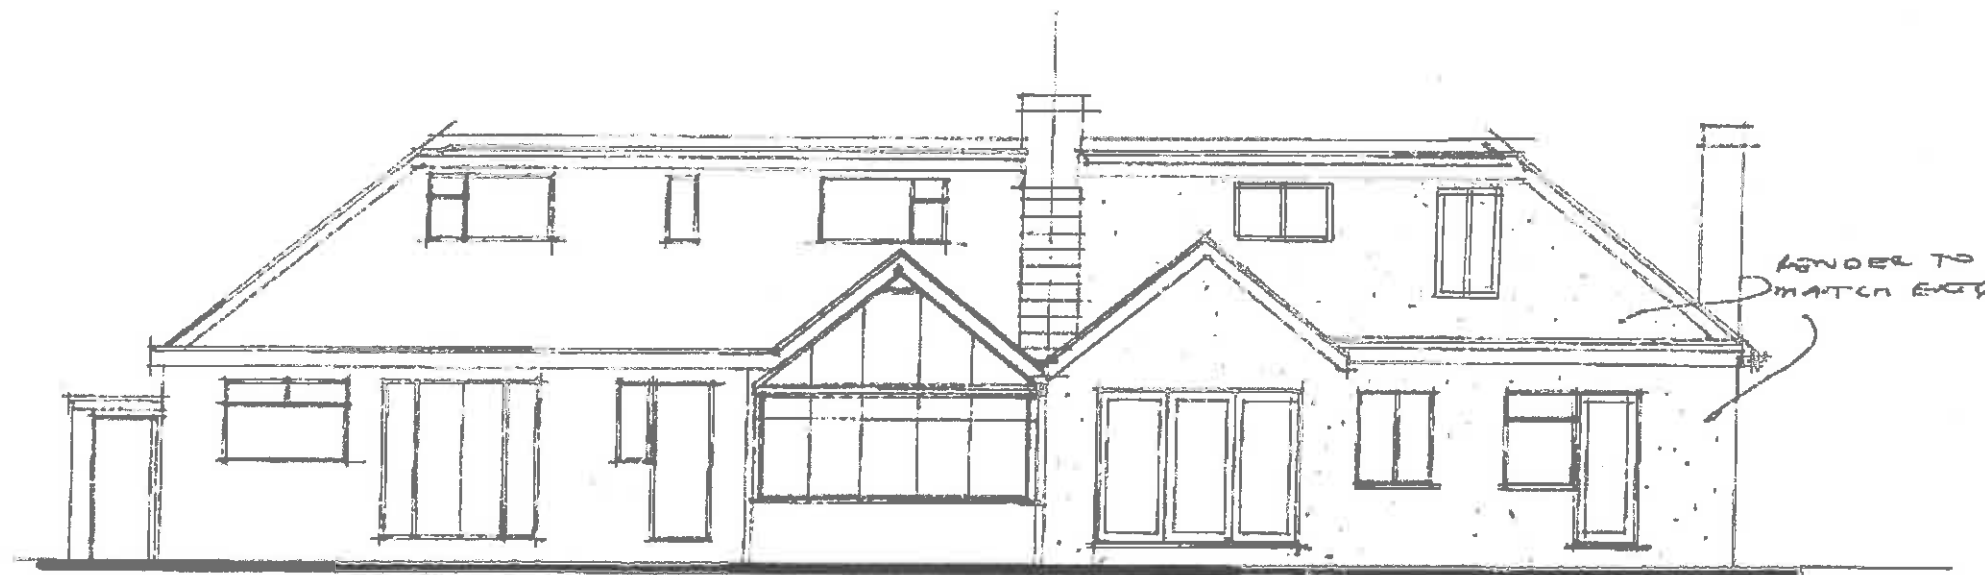


East

no 27

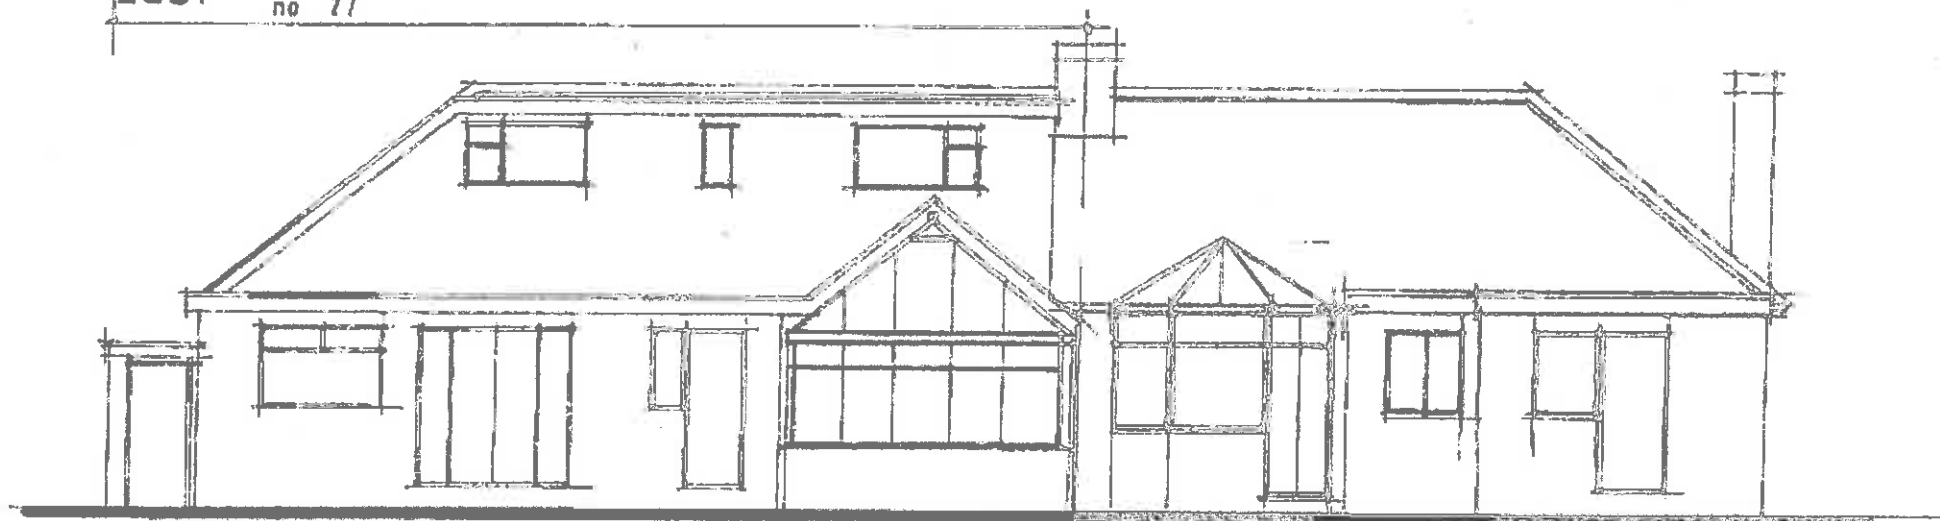

East

ROOF TILES TO MATCH EXIST

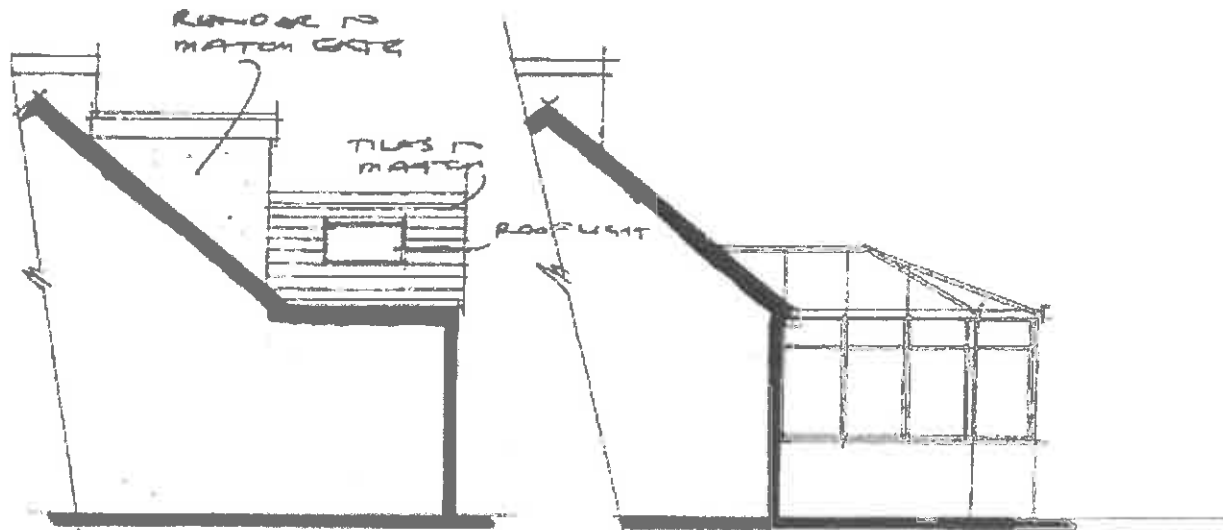

Proposed South

TILES TO MATCH

ROOF LIGHT

Existing South

AJ SALTER & SON

Architectural Technicians
and Surveyors
50 WINDSOR ROAD, WORTHING,
WEST SUSSEX, BN11 2JN
Tel: 01903 204000
Email: aj@salterandson.co.uk

C			
B			
A			
Client	T. O'Callaghan & Ms J. Viner		
Address	25 High Street: Findon		
Drawing	Elevations	No	0621:3
Scale	1:100	Drawn	JS
		Date	MAR '21