


First floor plan

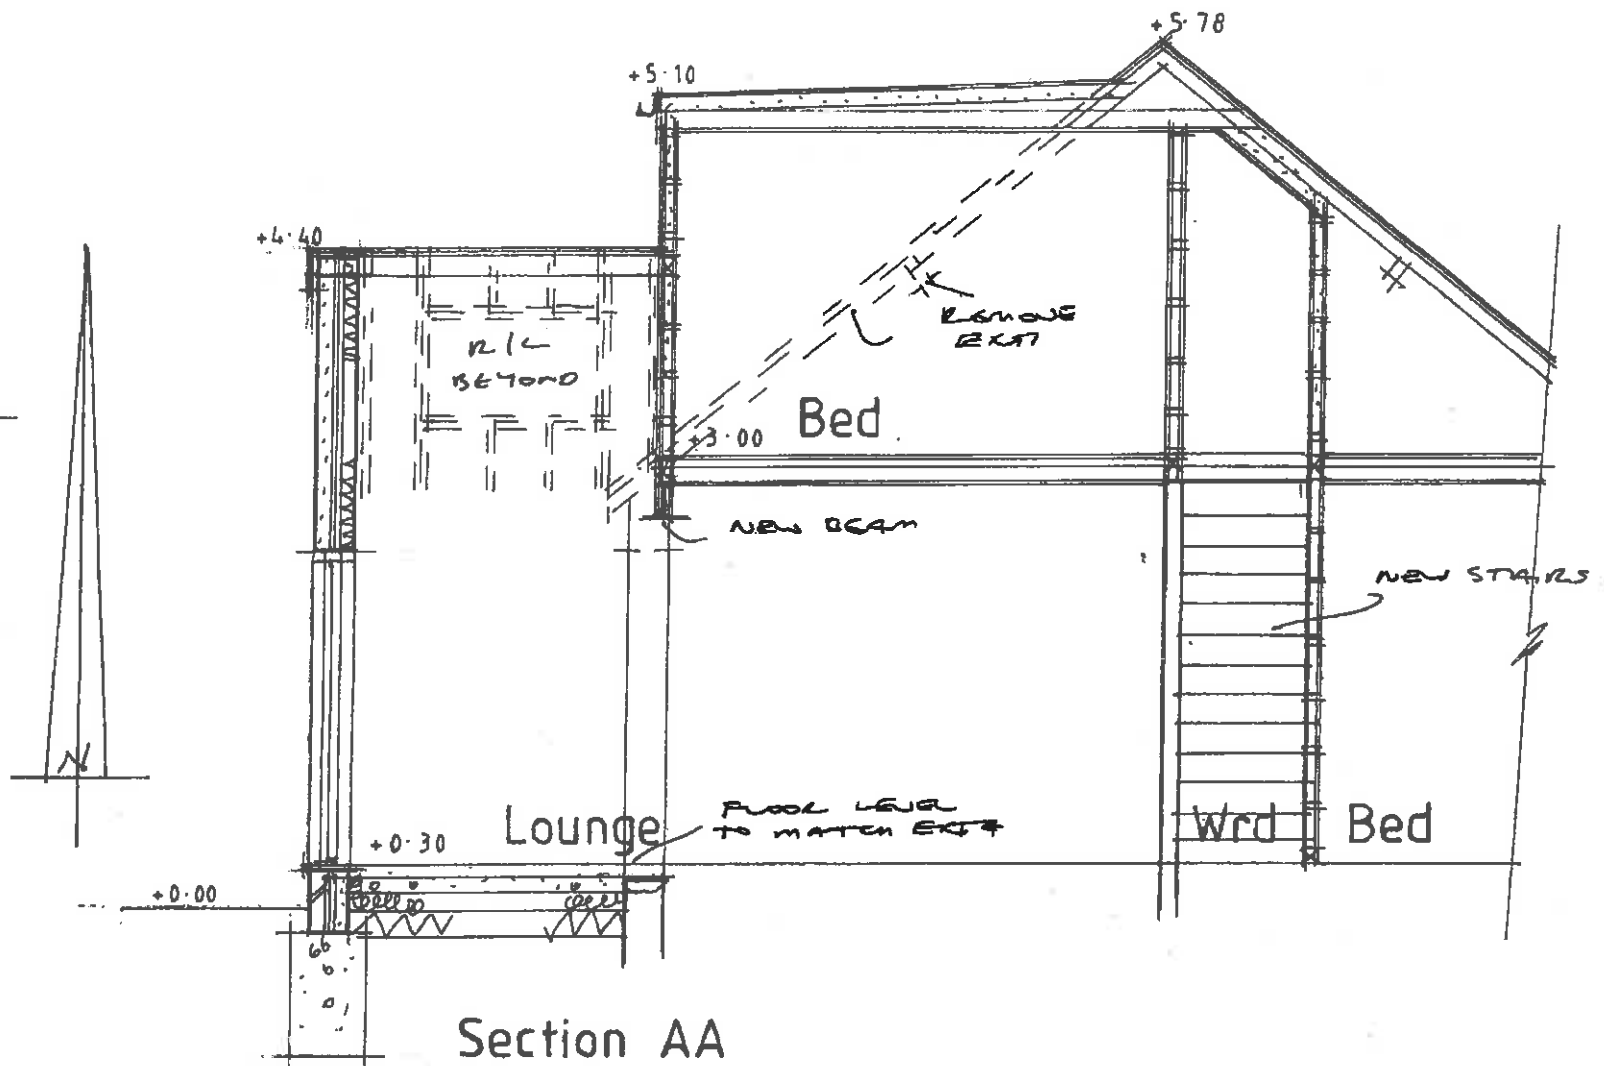

Section AA

AJ SALTER & SON
 Architectural Technicians
 and Surveyors
 50 WINDSOR ROAD, WORTHING,
 WEST SUSSEX, BN11 2LY
 Tel/Fax: (01903 208496)
 E-mail: ajsalterandson@hotmail.com

C			
B			
A			
Client	T.O'Callaghan & Ms J. Viner		
Address	25 High Street : Findon		
Drawing	Plan & Section	No.	0621:2
Scale	1:50	Drawn	<i>B</i>
		Date	MAR 21