


Planning



Area of Demolition

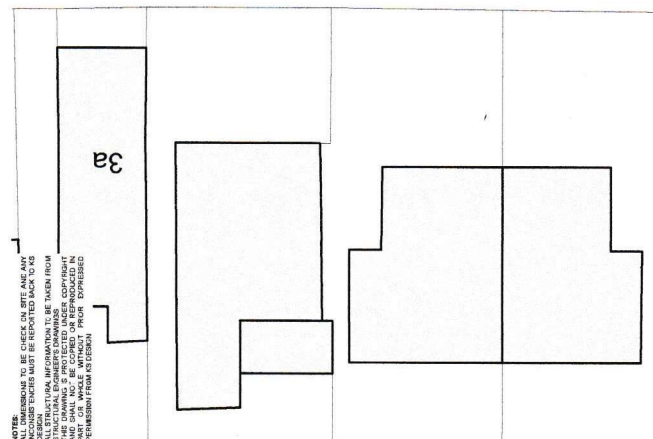

NOTES:
 1. PERMISSIONS TO CHECK ON SITE AND ANY
 INCLUDED THEREIN MUST BE REPORTED BACK TO KS
 ALL EXISTENTIAL INFORMATION TO BE TAKEN FROM
 THE DRAWING IS PROTECTED UNDER COPYRIGHT
 AND IS NOT TO BE REPRODUCED OR TRANSMITTED
 IN ANY FORM OR BY ANY MEANS WITHOUT PRIOR
 PERMISSION FROM KS DESIGN

DEMOLITION BLOCK PLAN

SCALE: 1:250 @ A3
 DRAWN: KS
 DRAWING NO: 300.21004
 REVISION:

PROJECT: 12-16 Victoria Road
 CLIENT: Deal CT14 7BN
 DATE: March 2021



4 Dover Close
 Cleveon Sea
 CT15 1XP
 KS design

