


NOTES:
ALL DIMENSIONS TO BE CHECK ON SITE AND ANY INCONSISTENCIES MUST BE REPORTED BACK TO KS DESIGN
ALL STRUCTURAL INFORMATION TO BE TAKEN FROM STRUCTURAL ENGINEER'S DRAWINGS
THIS DRAWING IS PROTECTED UNDER COPYRIGHT AND SHALL NOT BE COPIED OR REPRODUCED IN PART OR WHOLE WITHOUT PRIOR EXPRESSED PERMISSION FROM KS DESIGN

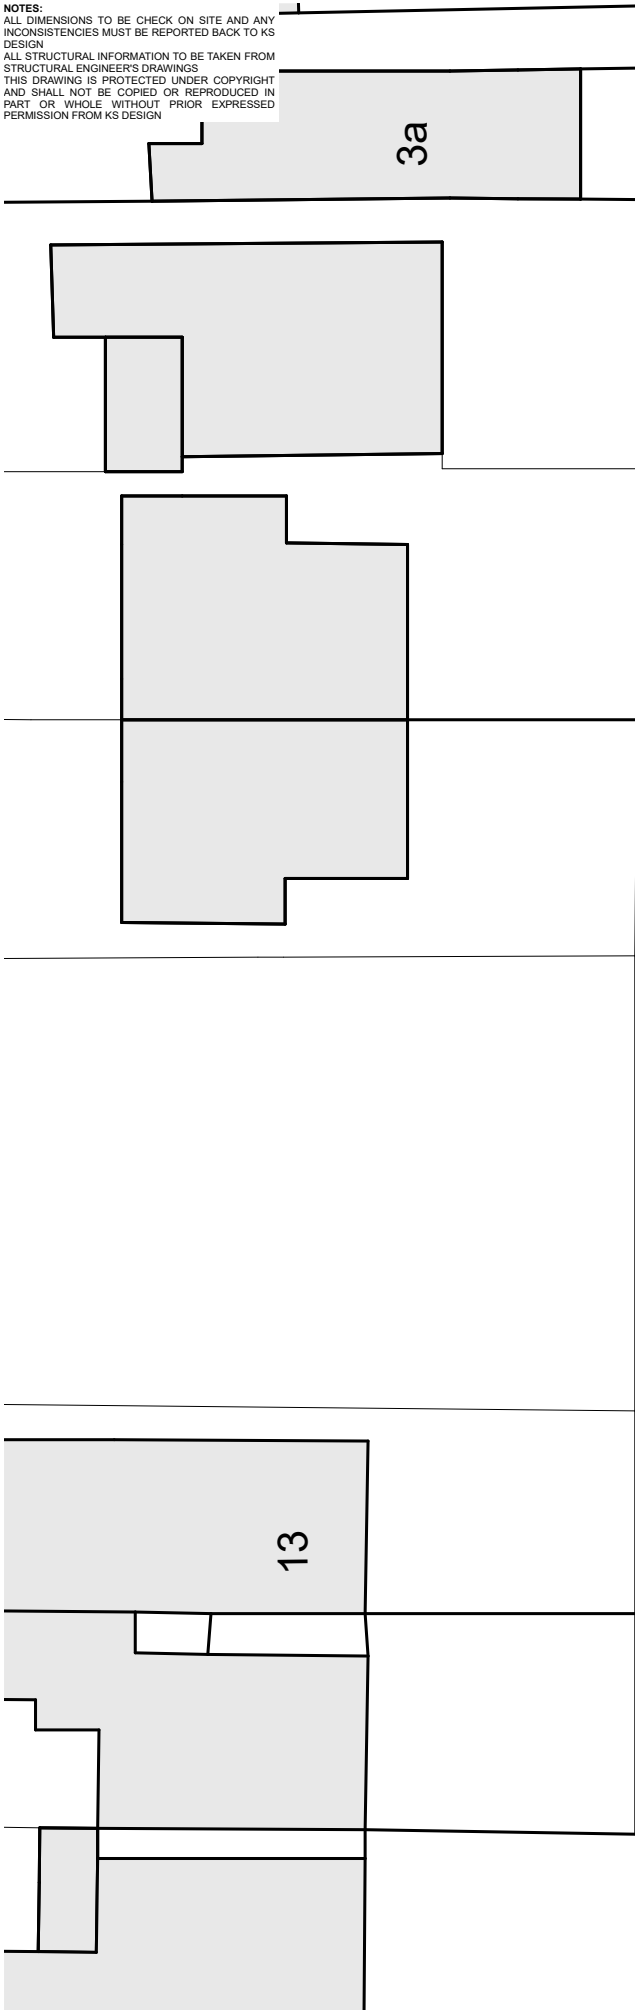

4 Dover Close
Clacton on Sea
CO15 1XF
ksde.co.uk




VICTORIA ROAD



Planning

STANLEY ROAD

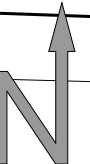

PROJECT: 12-16 Victoria Road
Deal CT14 7BN
CLIENT:
DATE: March 2021

SCALE: 1:250 @ A3
DRAWN: KS
DRAWING NO: 300.21/006
REVISION:

PROPOSED
BLOCK PLAN