
Planning

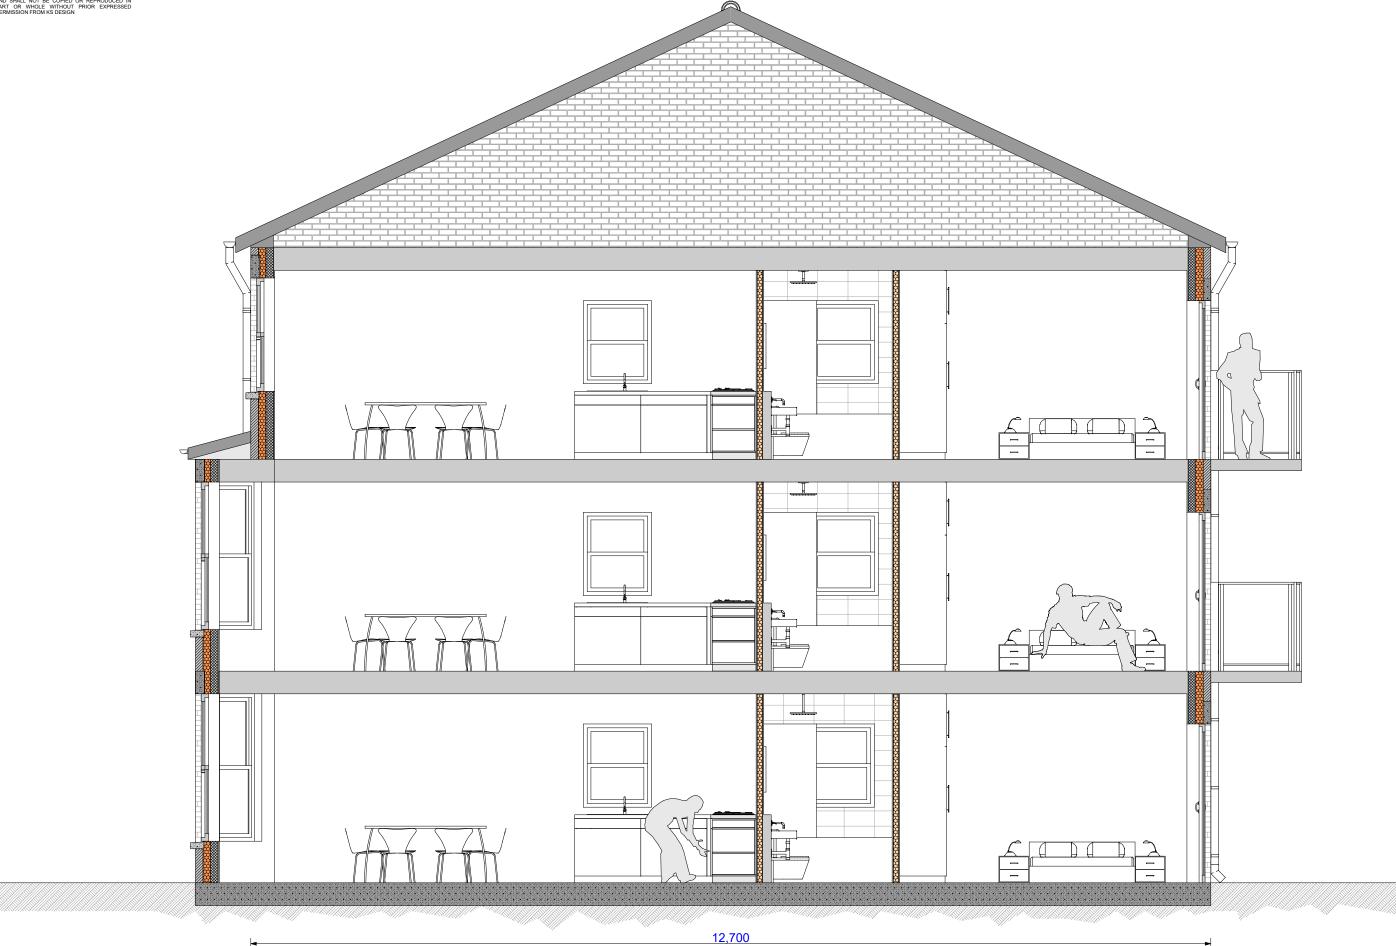



0 1 2 3 4 5

PROJECT: 12-16 Victoria Road Deal CT14 7BN CLIENT: DATE: March 2021 SCALE: 1:50 @ A3 DRAWN: KS DRAWING NO: 300.21/030 REVISION: