
INCONSISTENCIES MUST BE REPORTED BACK TO I DESIGN ALL STRUCTURAL INFORMATION TO BE TAKEN FRO STRUCTURAL ENGINEER'S DRAWINGS THIS DRAWING IS PROTECTED UNDER COPYRIGH THIS DRAWING IS PROTECTED UNDER COPYRIGH MIN. SHAWINGT BE CORDED ON DEPENDOLUCED.

## Planning

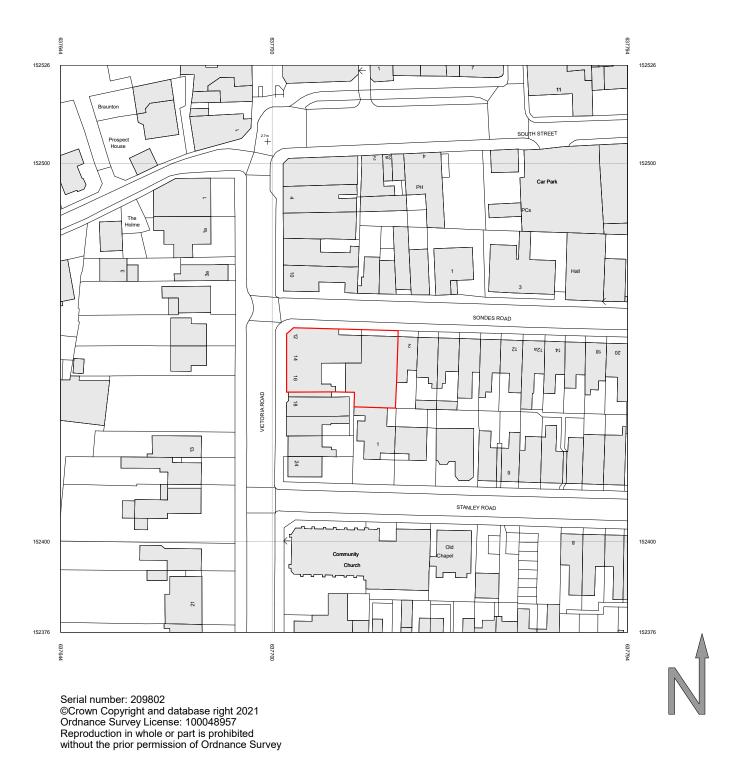





PROJECT: 12-16 Victoria Road Deal CT14 7BN CLIENT: DATE: March 2021 SCALE: 1:1000 @ A3 DRAWN: KS DRAWING NO: 300.21/001 REVISION: