

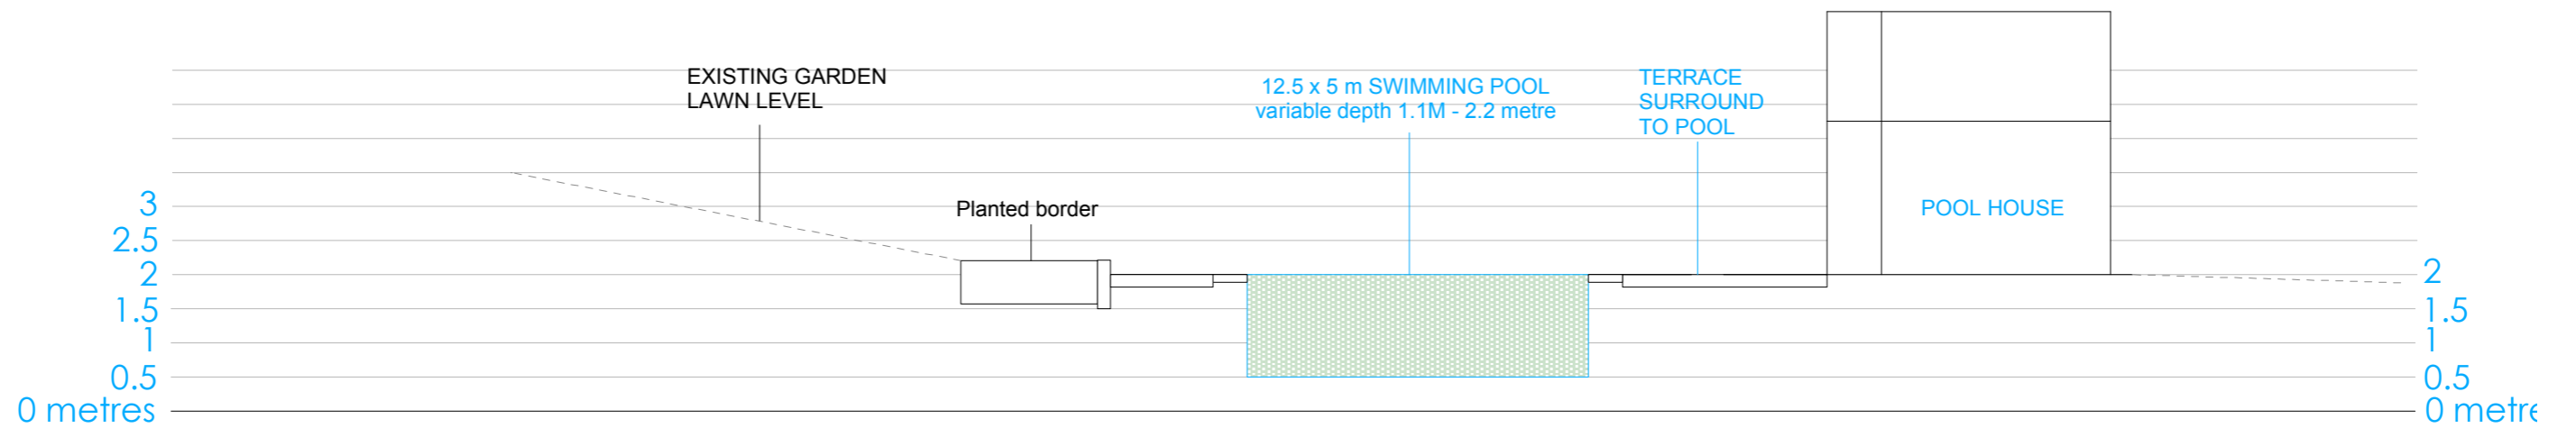


# SECTIONS THROUGH CENTRE LINES OF PROPOSED SWIMMING POOL

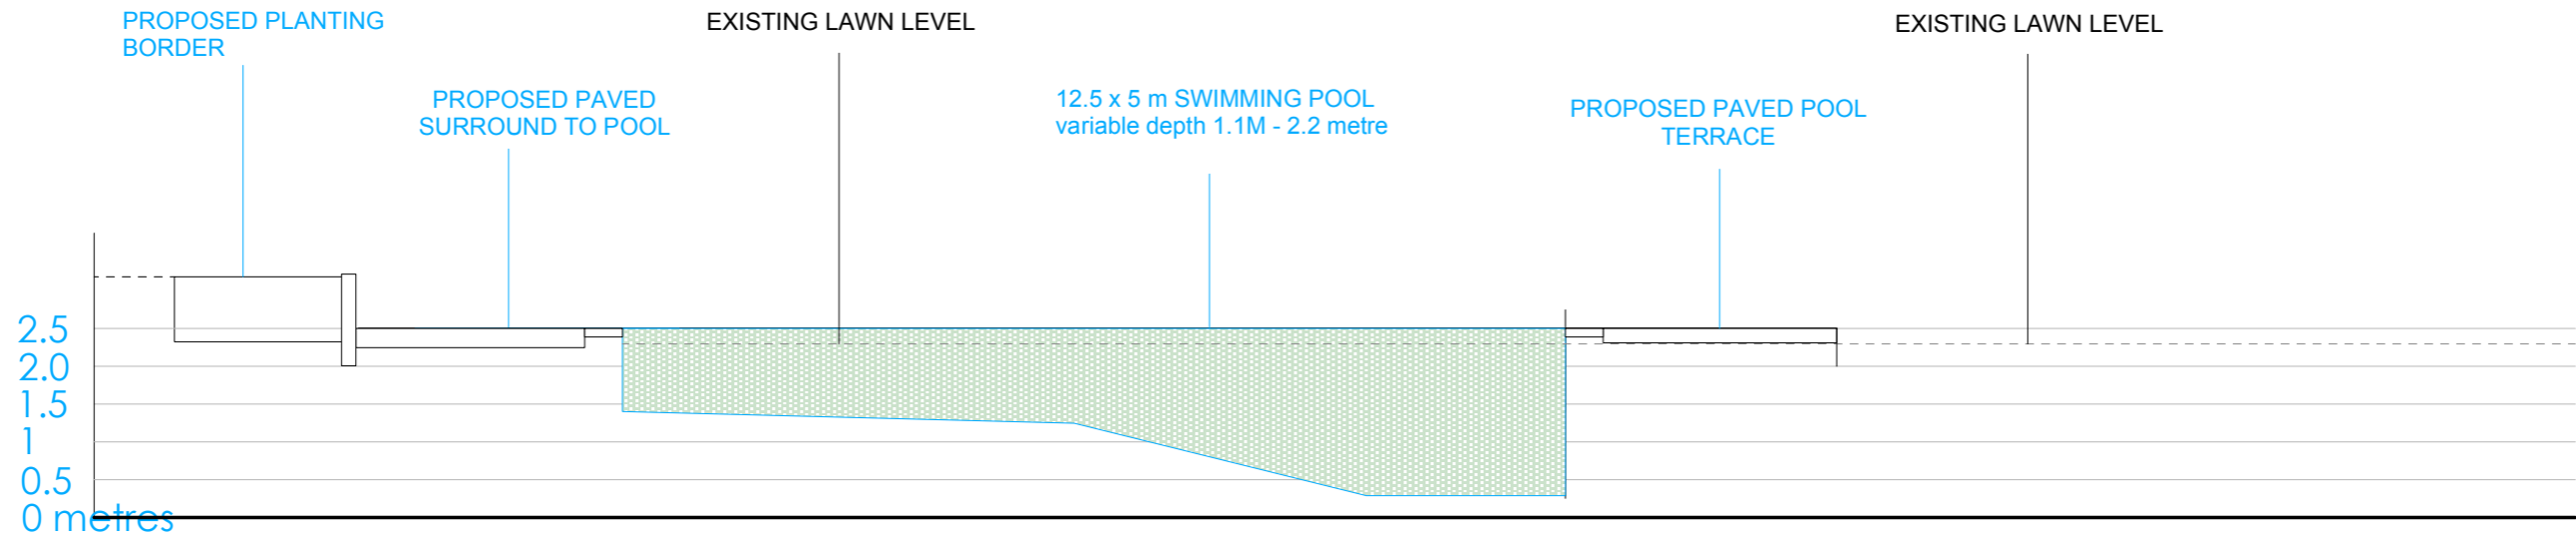

## KENTWATER HOUSE Cowden TN8 7DX

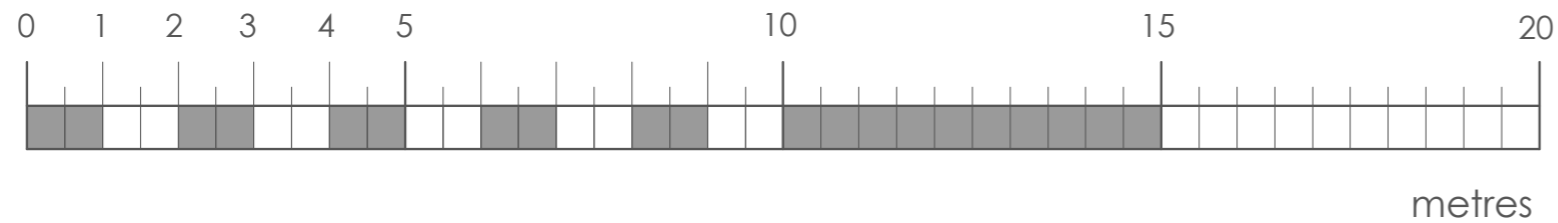

**FOR PLANNING PURPOSES ONLY**  
**SWIMMING POOL SECTIONS**  
**1:100 scale @ A3 size**