
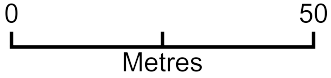


# Location Plan

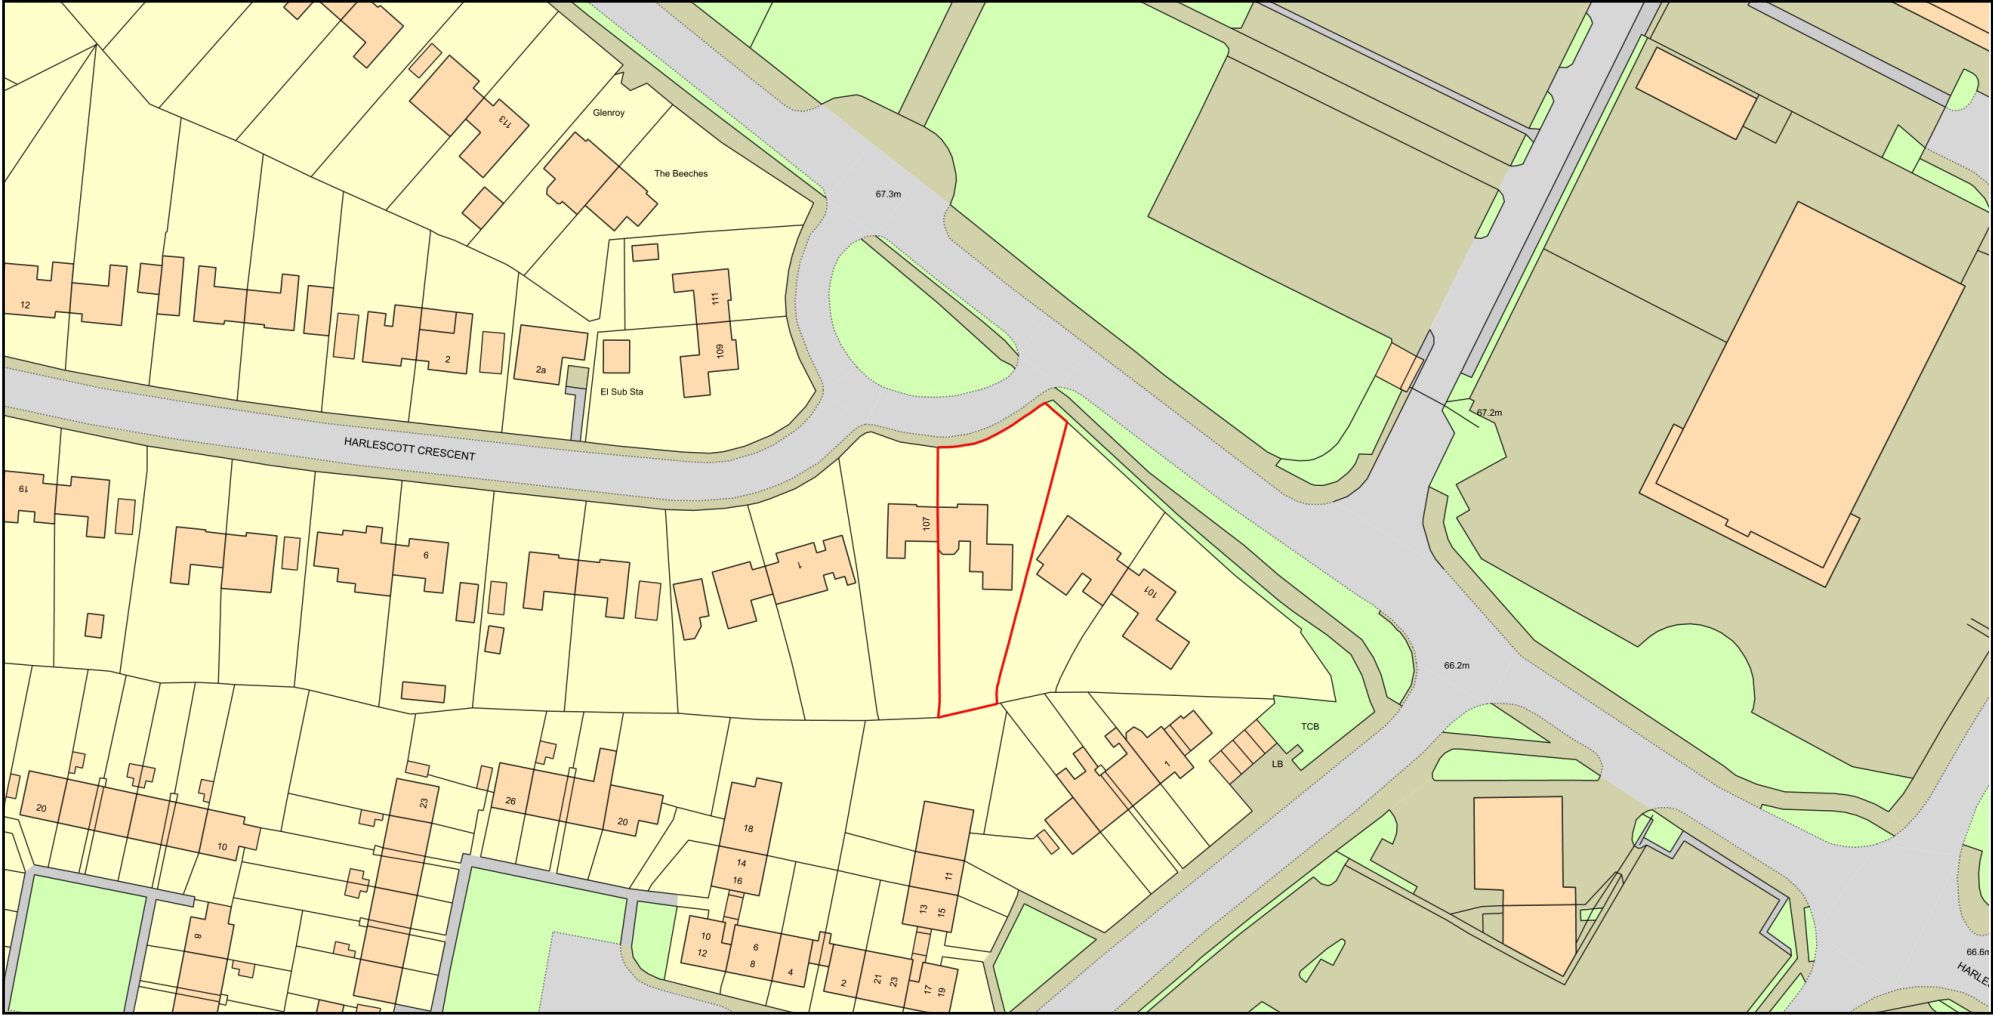

Plan Produced for: 105 Harlescott Lane  
Date Produced: 26 Feb 2021  
Plan Reference Number: TQRQM21057133330325  
Scale: 1:1250 @ A4  
© Crown copyright and database rights 2019 OS 100042766