



- 1 Brickwork
- 2 Weatherboarding
- 3 Slate
- 4 Glazed screen
- 5 Chimney (ss)
- 6 Rooflights
- 7 Flintwork

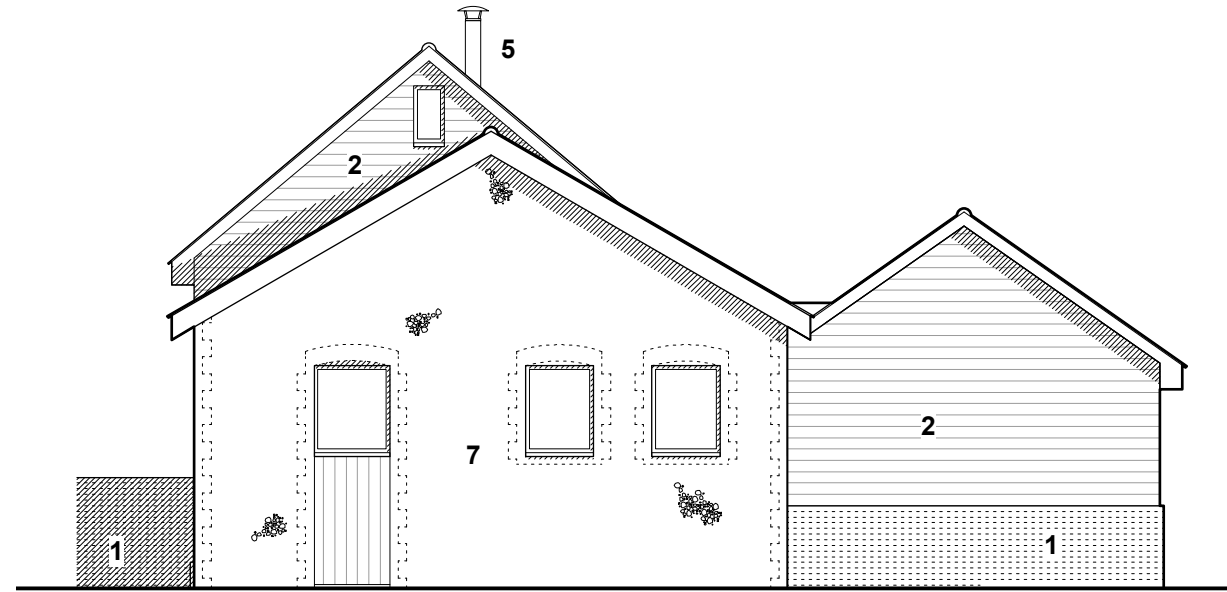

Blackmoor Barn, Kitchen / Existing South-west Elevation (3)
 1:100 @ A3

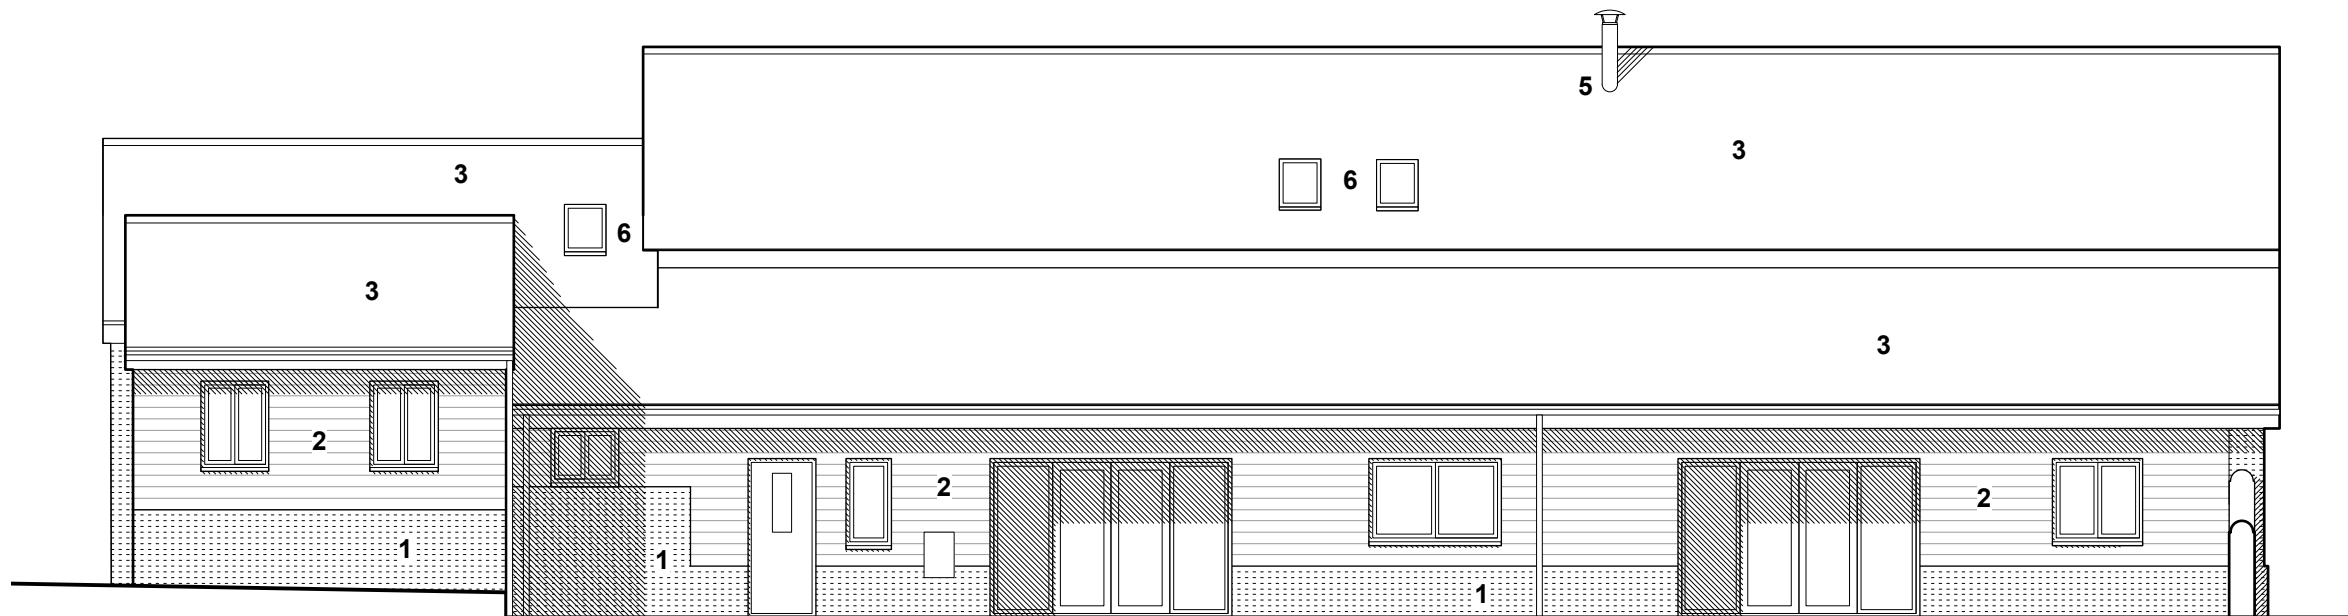

Blackmoor Barn, Kitchen / Existing South-east Elevation (4)
 1:100 @ A3

A	16-04-21
	PLANNING
-	06-03-21
	Preliminary

Scale
 1:100 @ A3

Description
 Existing elevations
 sheet 2

Project
 Drawing
 2101-P20-07

Revision
 A

