



- 1 Brickwork
- 2 Weatherboarding
- 3 Slate
- 4 Glazed screen
- 5 Chimney (ss)
- 6 Rooflights
- 7 Flintwork

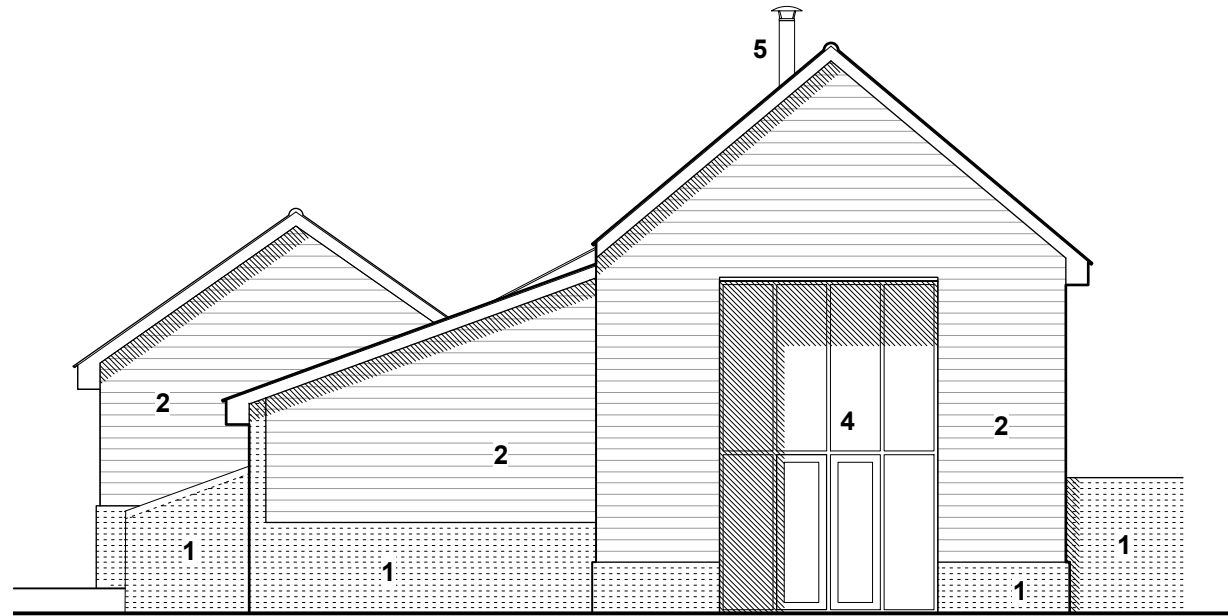

Blackmoor Barn, Kitchen / Existing North-east Elevation (1)
1:100 @ A3

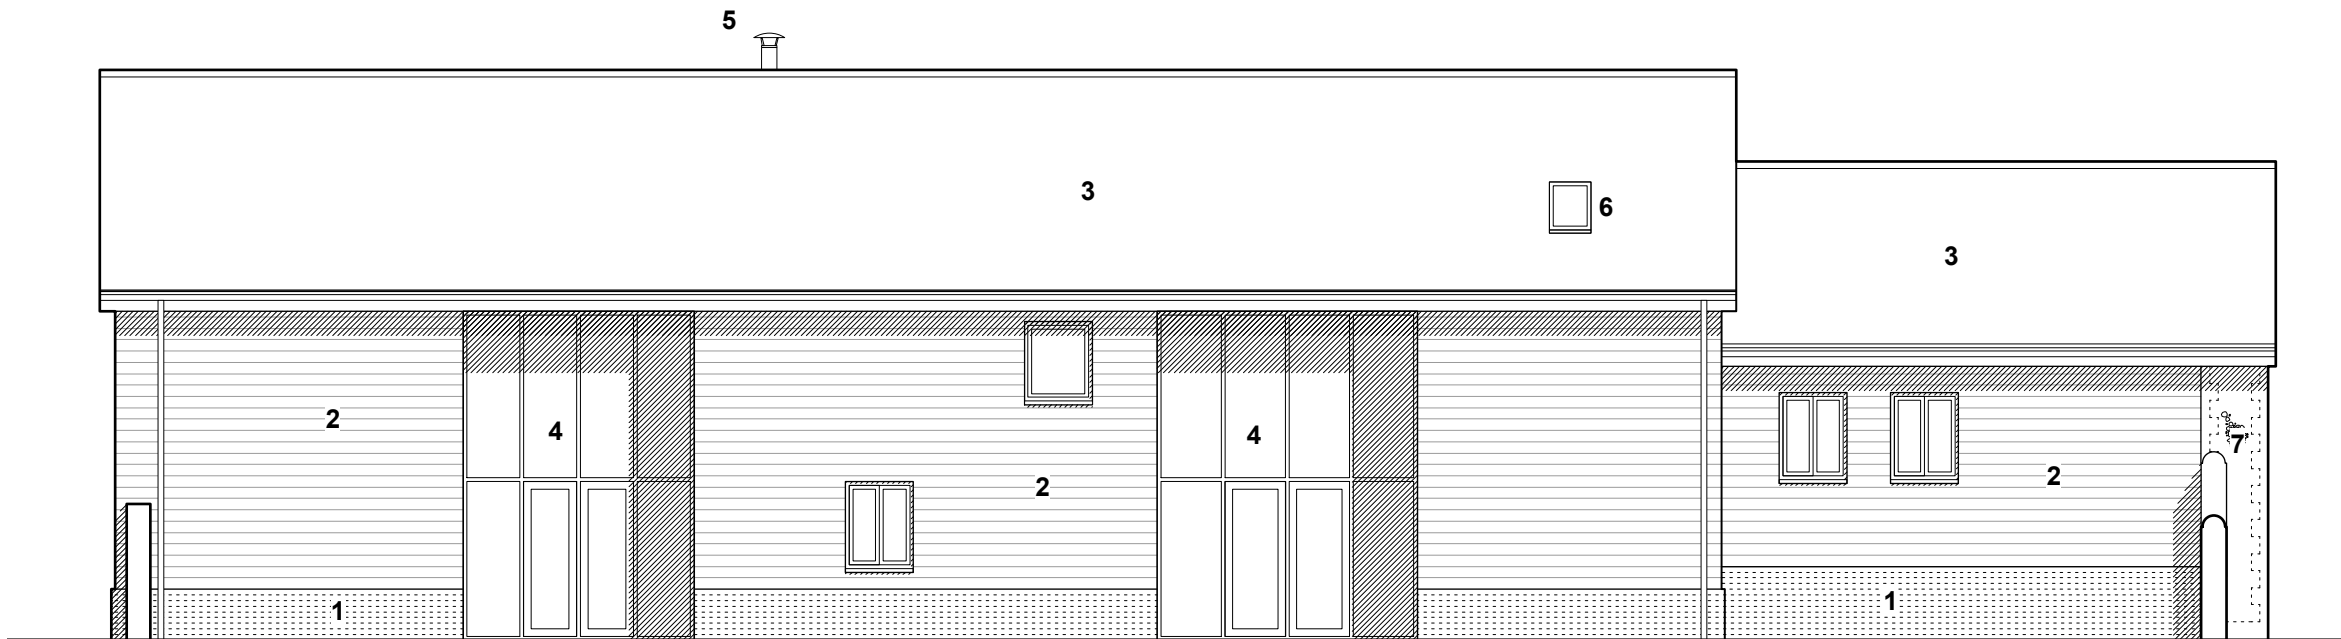

Blackmoor Barn, Kitchen / Existing North-west Elevation (2)
1:100 @ A3



A	16-04-21
	PLANNING
-	06-03-21
	Preliminary

Scale
1:100 @ A3

Description
Existing elevations
sheet 1

Project
2101-P20-06

Drawing

Revision

A