


Blackmoor Barn, Kitchen / Existing GF Plan
1:100 @ A3

- 1 Main entrance
- 2 Entrance hall
- 3 Dining hall
- 4 Kitchen
- 5 Sitting room
- 6 Snug
- 7 Study
- 8 Utility
- 9 Landing
- 10 Storage
- 11 Bedroom
- 12 Bathroom
- 13 WC / coats
- 14 Patio
- 15 Rear garden
- 16 Planting
- 17 Structure over
- 18 Rooflight over

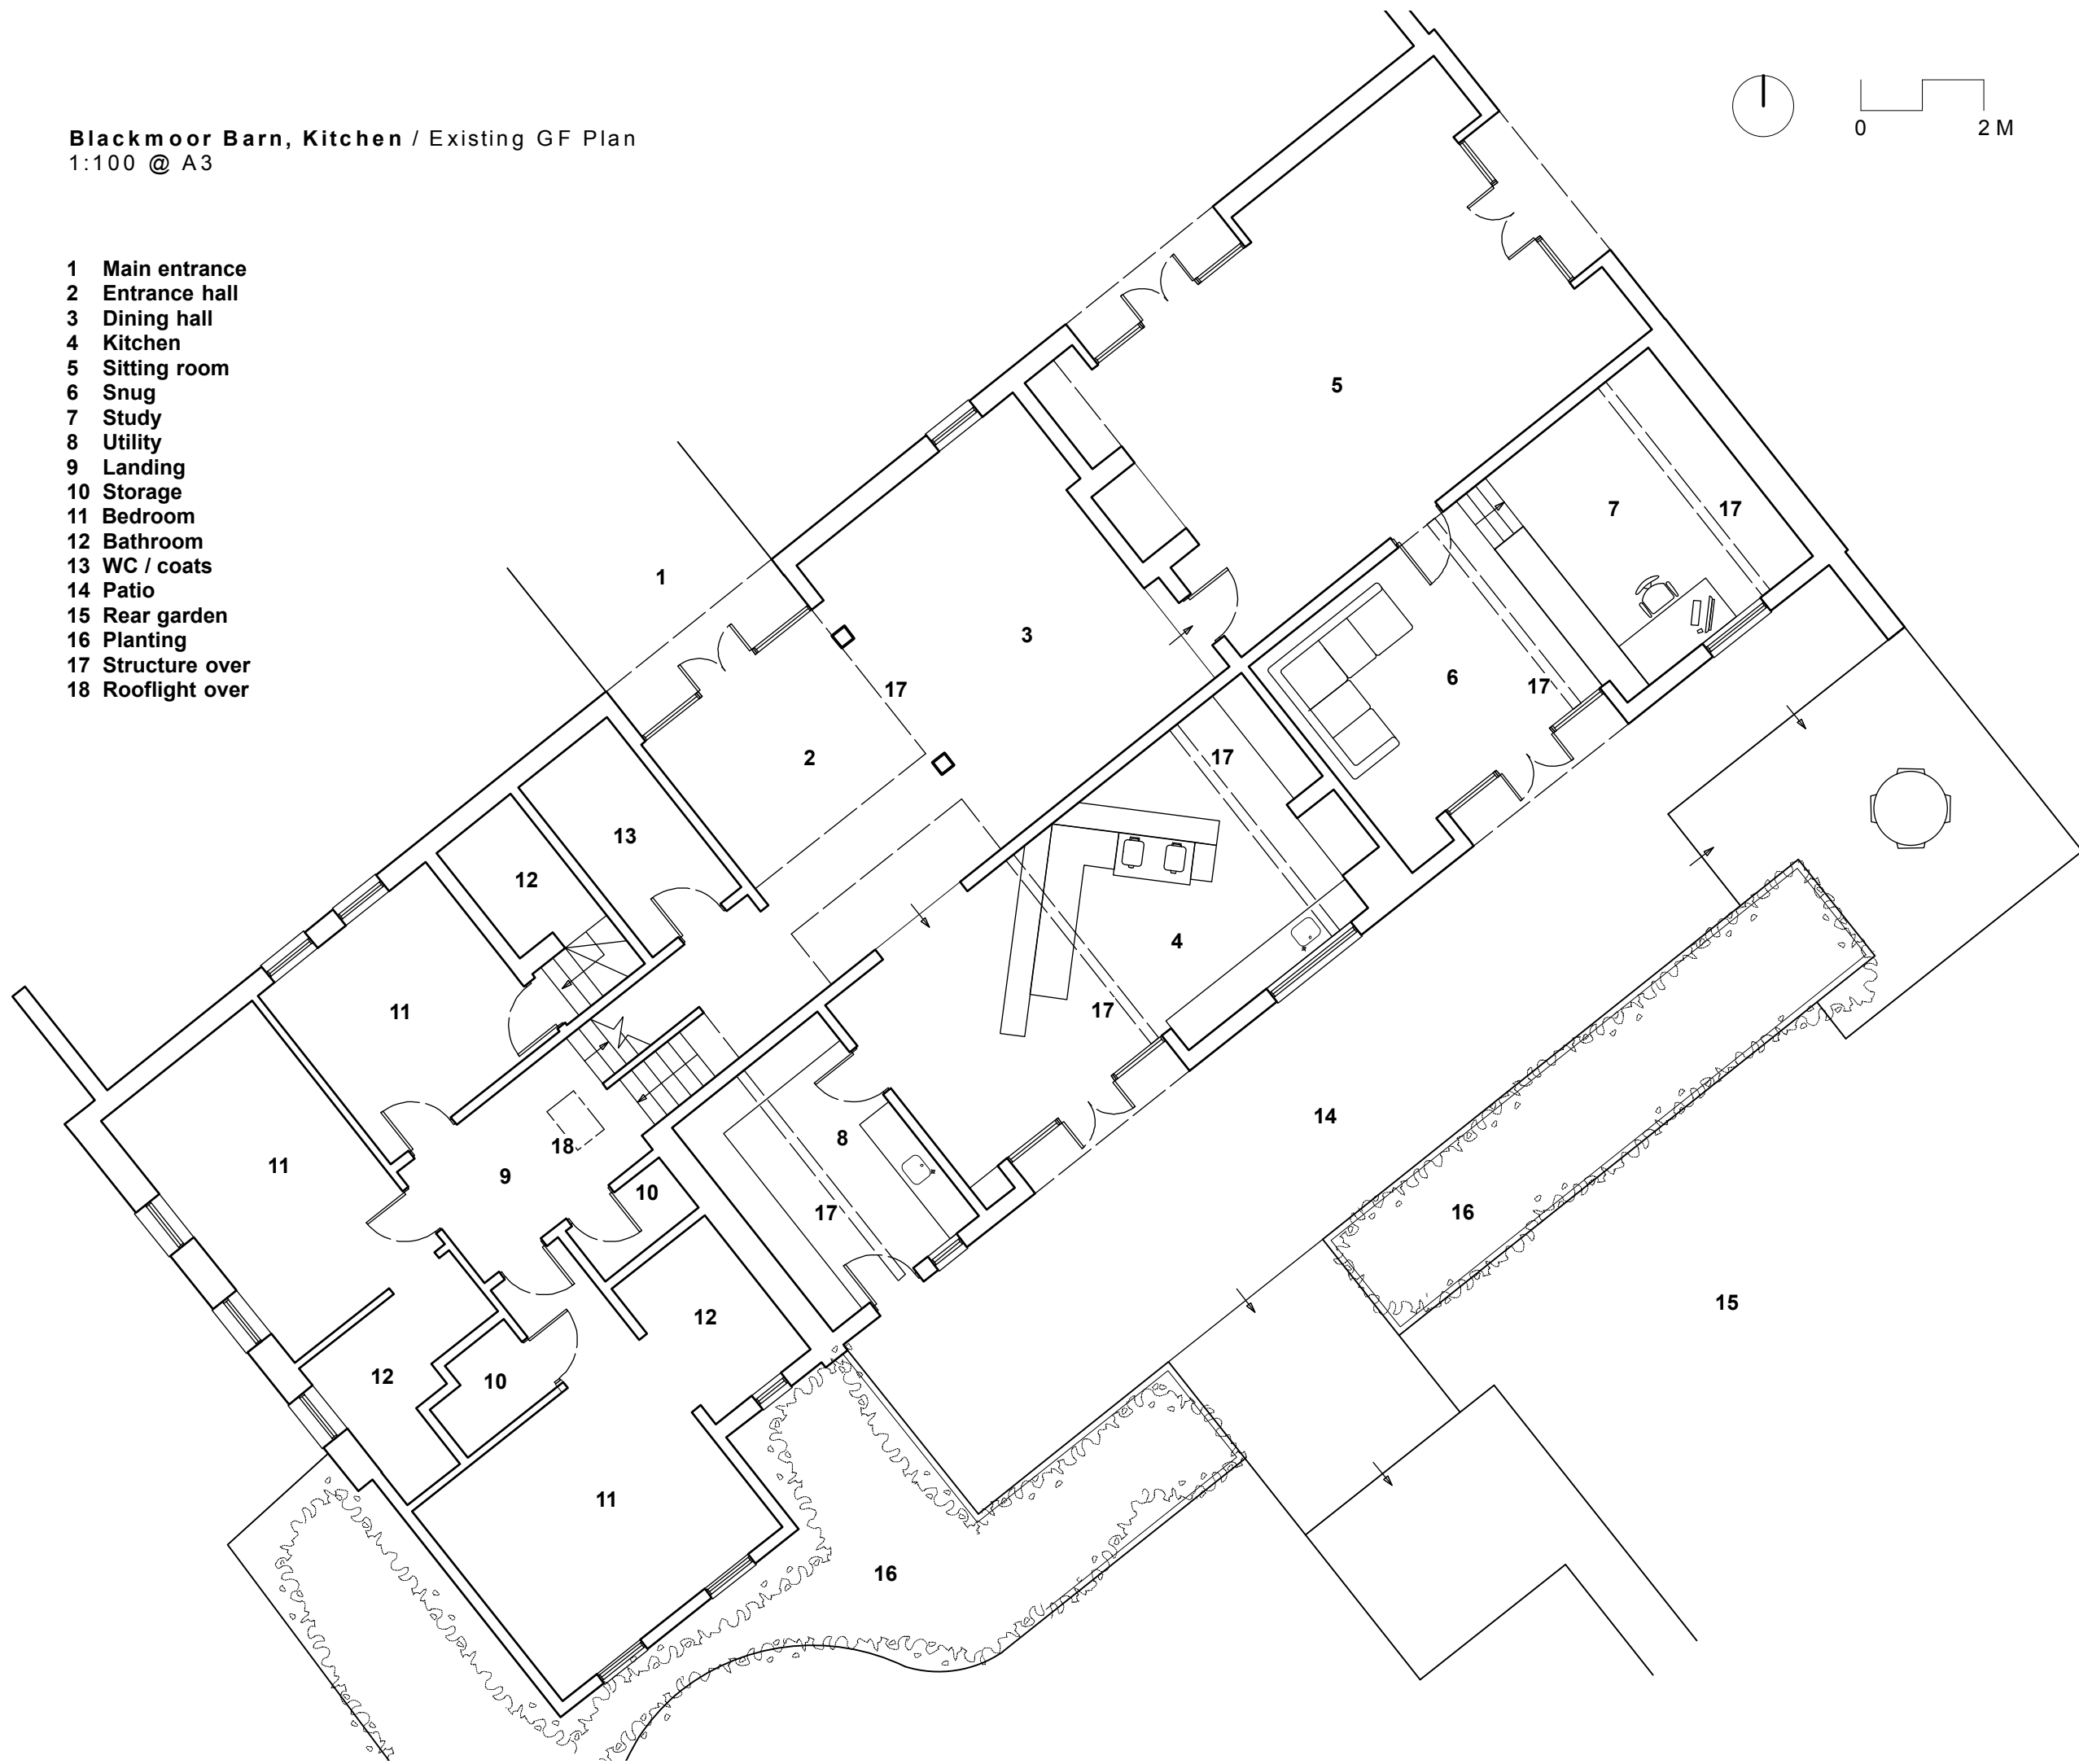

Project
Kitchen
Blackmoor Barn

Date
Feb 2021
Status
Planning

A	16-04-21
	PLANNING
-	06-03-21
	Preliminary

Scale
1:100 @ A3

Description
Existing GF Plan

Project	Drawing
2101-P20-03	
Revision	A