

R F D


RACHEL FURZE DESIGN
rachel@rachelfurzedesign.co.uk

Project
Kitchen
Blackmoor Barn

Date
Feb 2021

Status
Planning

- 1 Haverhill Road
- 2 Entrance
- 3 Existing garage
- 4 Existing dwelling
- 5 Existing pool building
- 6 Pond
- 7 House entrance
- 8 Patio
- 9 Garden
- 10 Adjacent dwelling

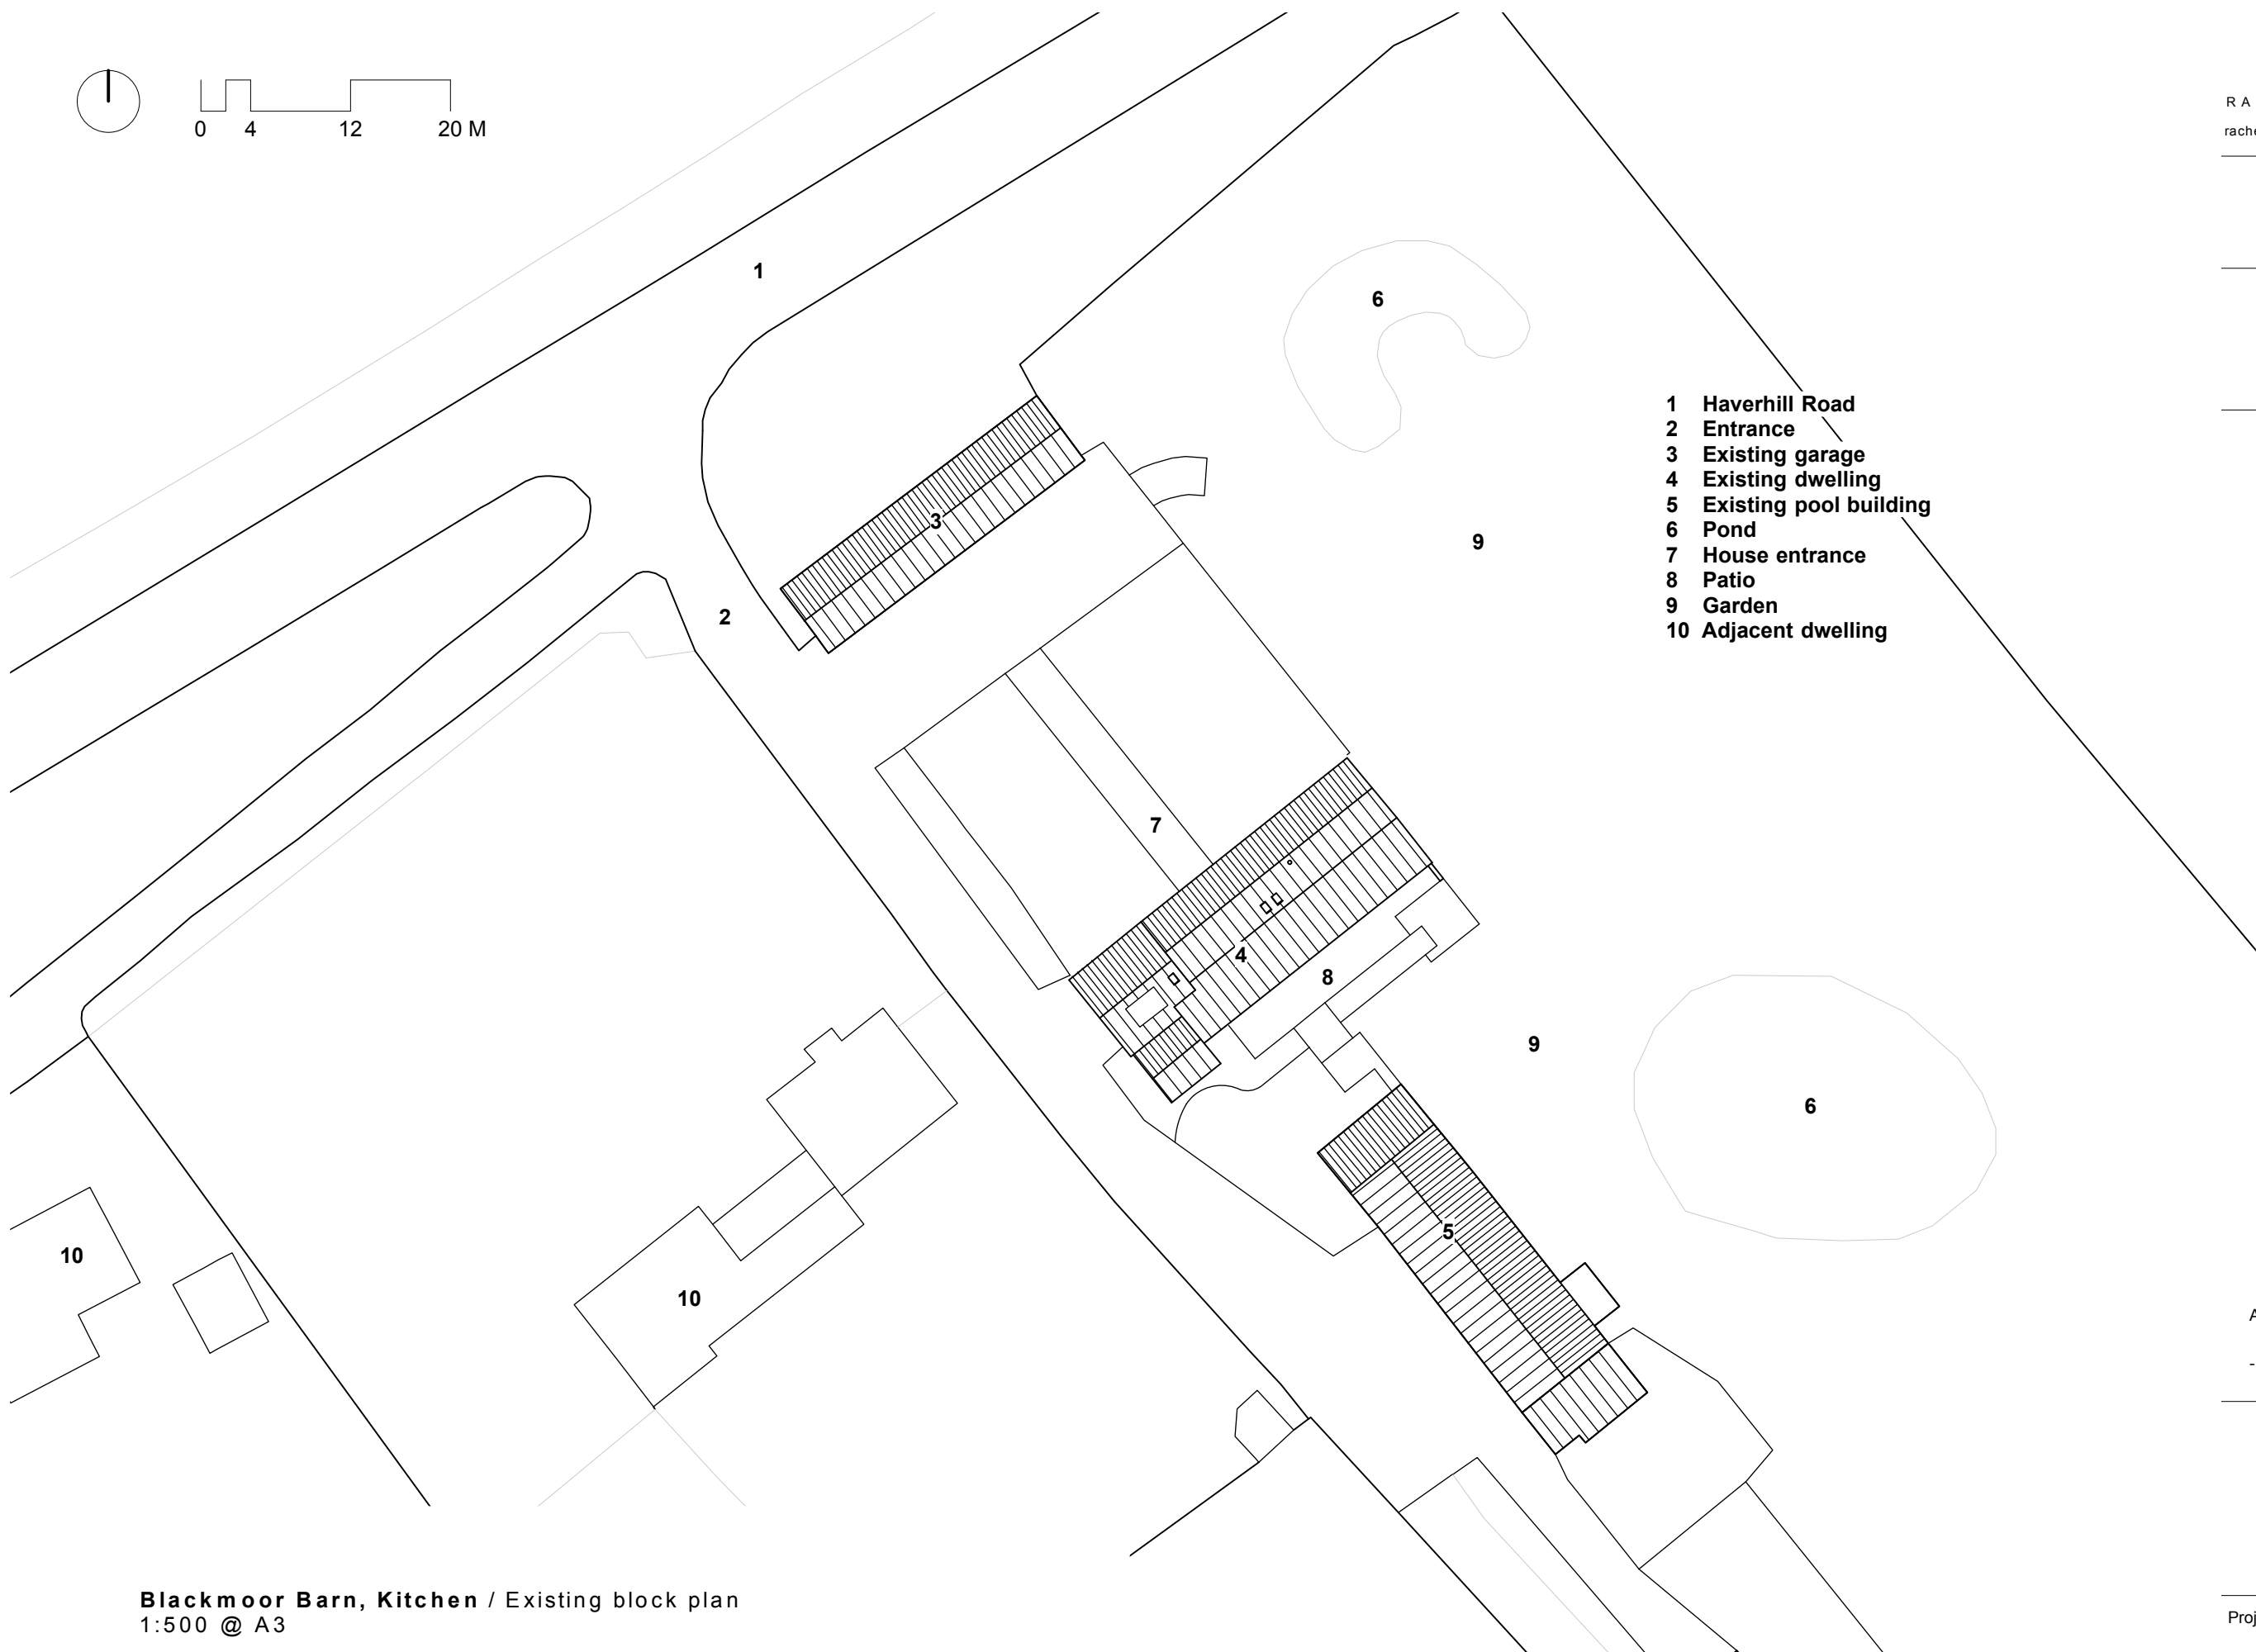

A	16-04-21
	PLANNING
-	06-03-21
	Preliminary

Scale
1:500 @ A3

Description
Existing Block Plan

Project Drawing
2101-P20-01

Revision
A

Blackmoor Barn, Kitchen / Existing block plan
1:500 @ A3