


Blackmoor Barn, Kitchen / Proposed GF Plan
1:100 @ A3

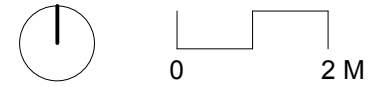


Project
Kitchen
Blackmoor Barn

Date
Feb 2021

Status
Planning

- 1 Main entrance
- 2 Entrance hall
- 3 Dining hall
- 4 Kitchen
- 5 Sitting room
- 6 Snug
- 7 Study
- 8 Utility
- 9 Landing
- 10 Storage
- 11 Bedroom
- 12 Bathroom
- 13 WC / coats
- 14 Patio
- 15 Rear garden
- 16 Planting
- 17 Exg Structure over
- 18 Existing Rooflight over
- 19 Utility door relocated
- 20 Covered patio
- 21 New window
- 22 New rooflight over
- 23 New large glazed doors
- 24 New structure over

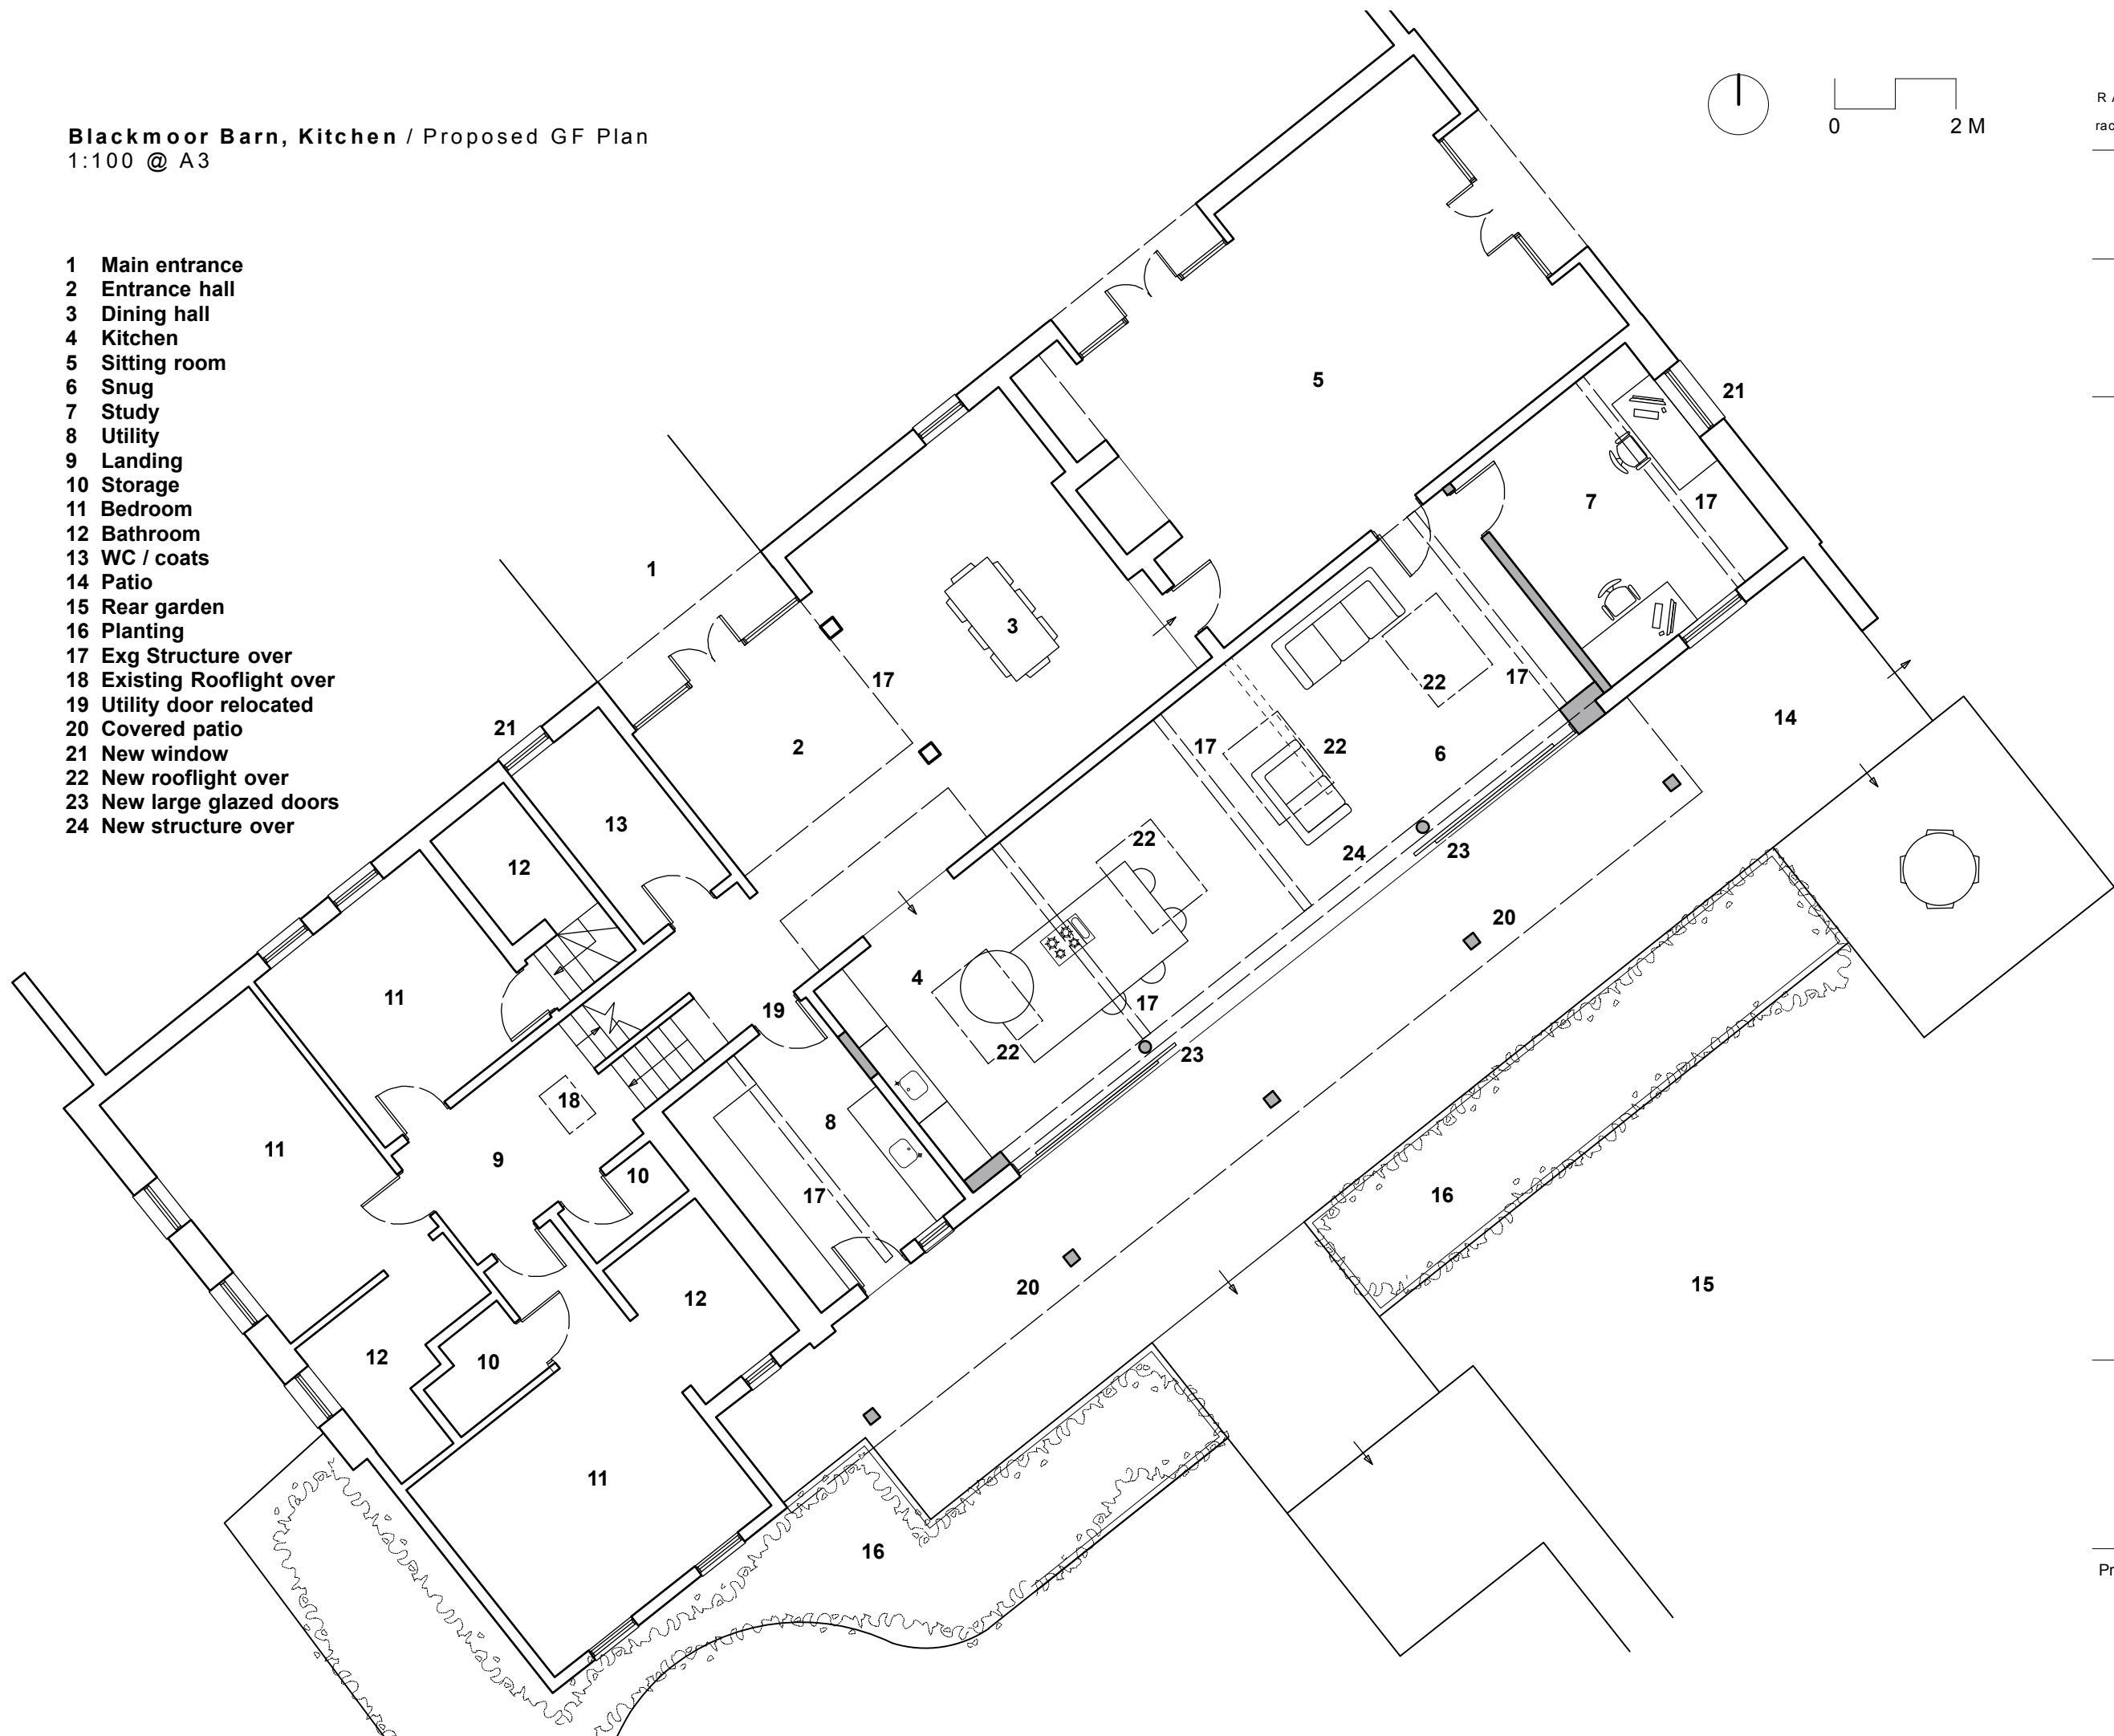

D	16-04-21
	PLANNING
C	16-04-21
	Updated following client comments
B	12-04-21
	Updated following client comments
A	26-03-21
	Updated following client comments
-	06-03-21
	Preliminary

Scale
1:100 @ A3

Description
Proposed GF Plan

Project	Drawing
2101-P20-04	
Revision	D