

R F D


RACHEL FURZE DESIGN
 rachel@rachelfurzedesign.co.uk

Project
**Kitchen
 Blackmoor Barn**

Date
Feb 2021

Status
Planning

- 1 Haverhill Road
- 2 Entrance
- 3 Existing garage
- 4 Existing dwelling
- 5 Existing pool building
- 6 Pond
- 7 House entrance
- 8 Patio
- 9 Garden
- 10 Adjacent dwelling
- 11 Proposed covered patio

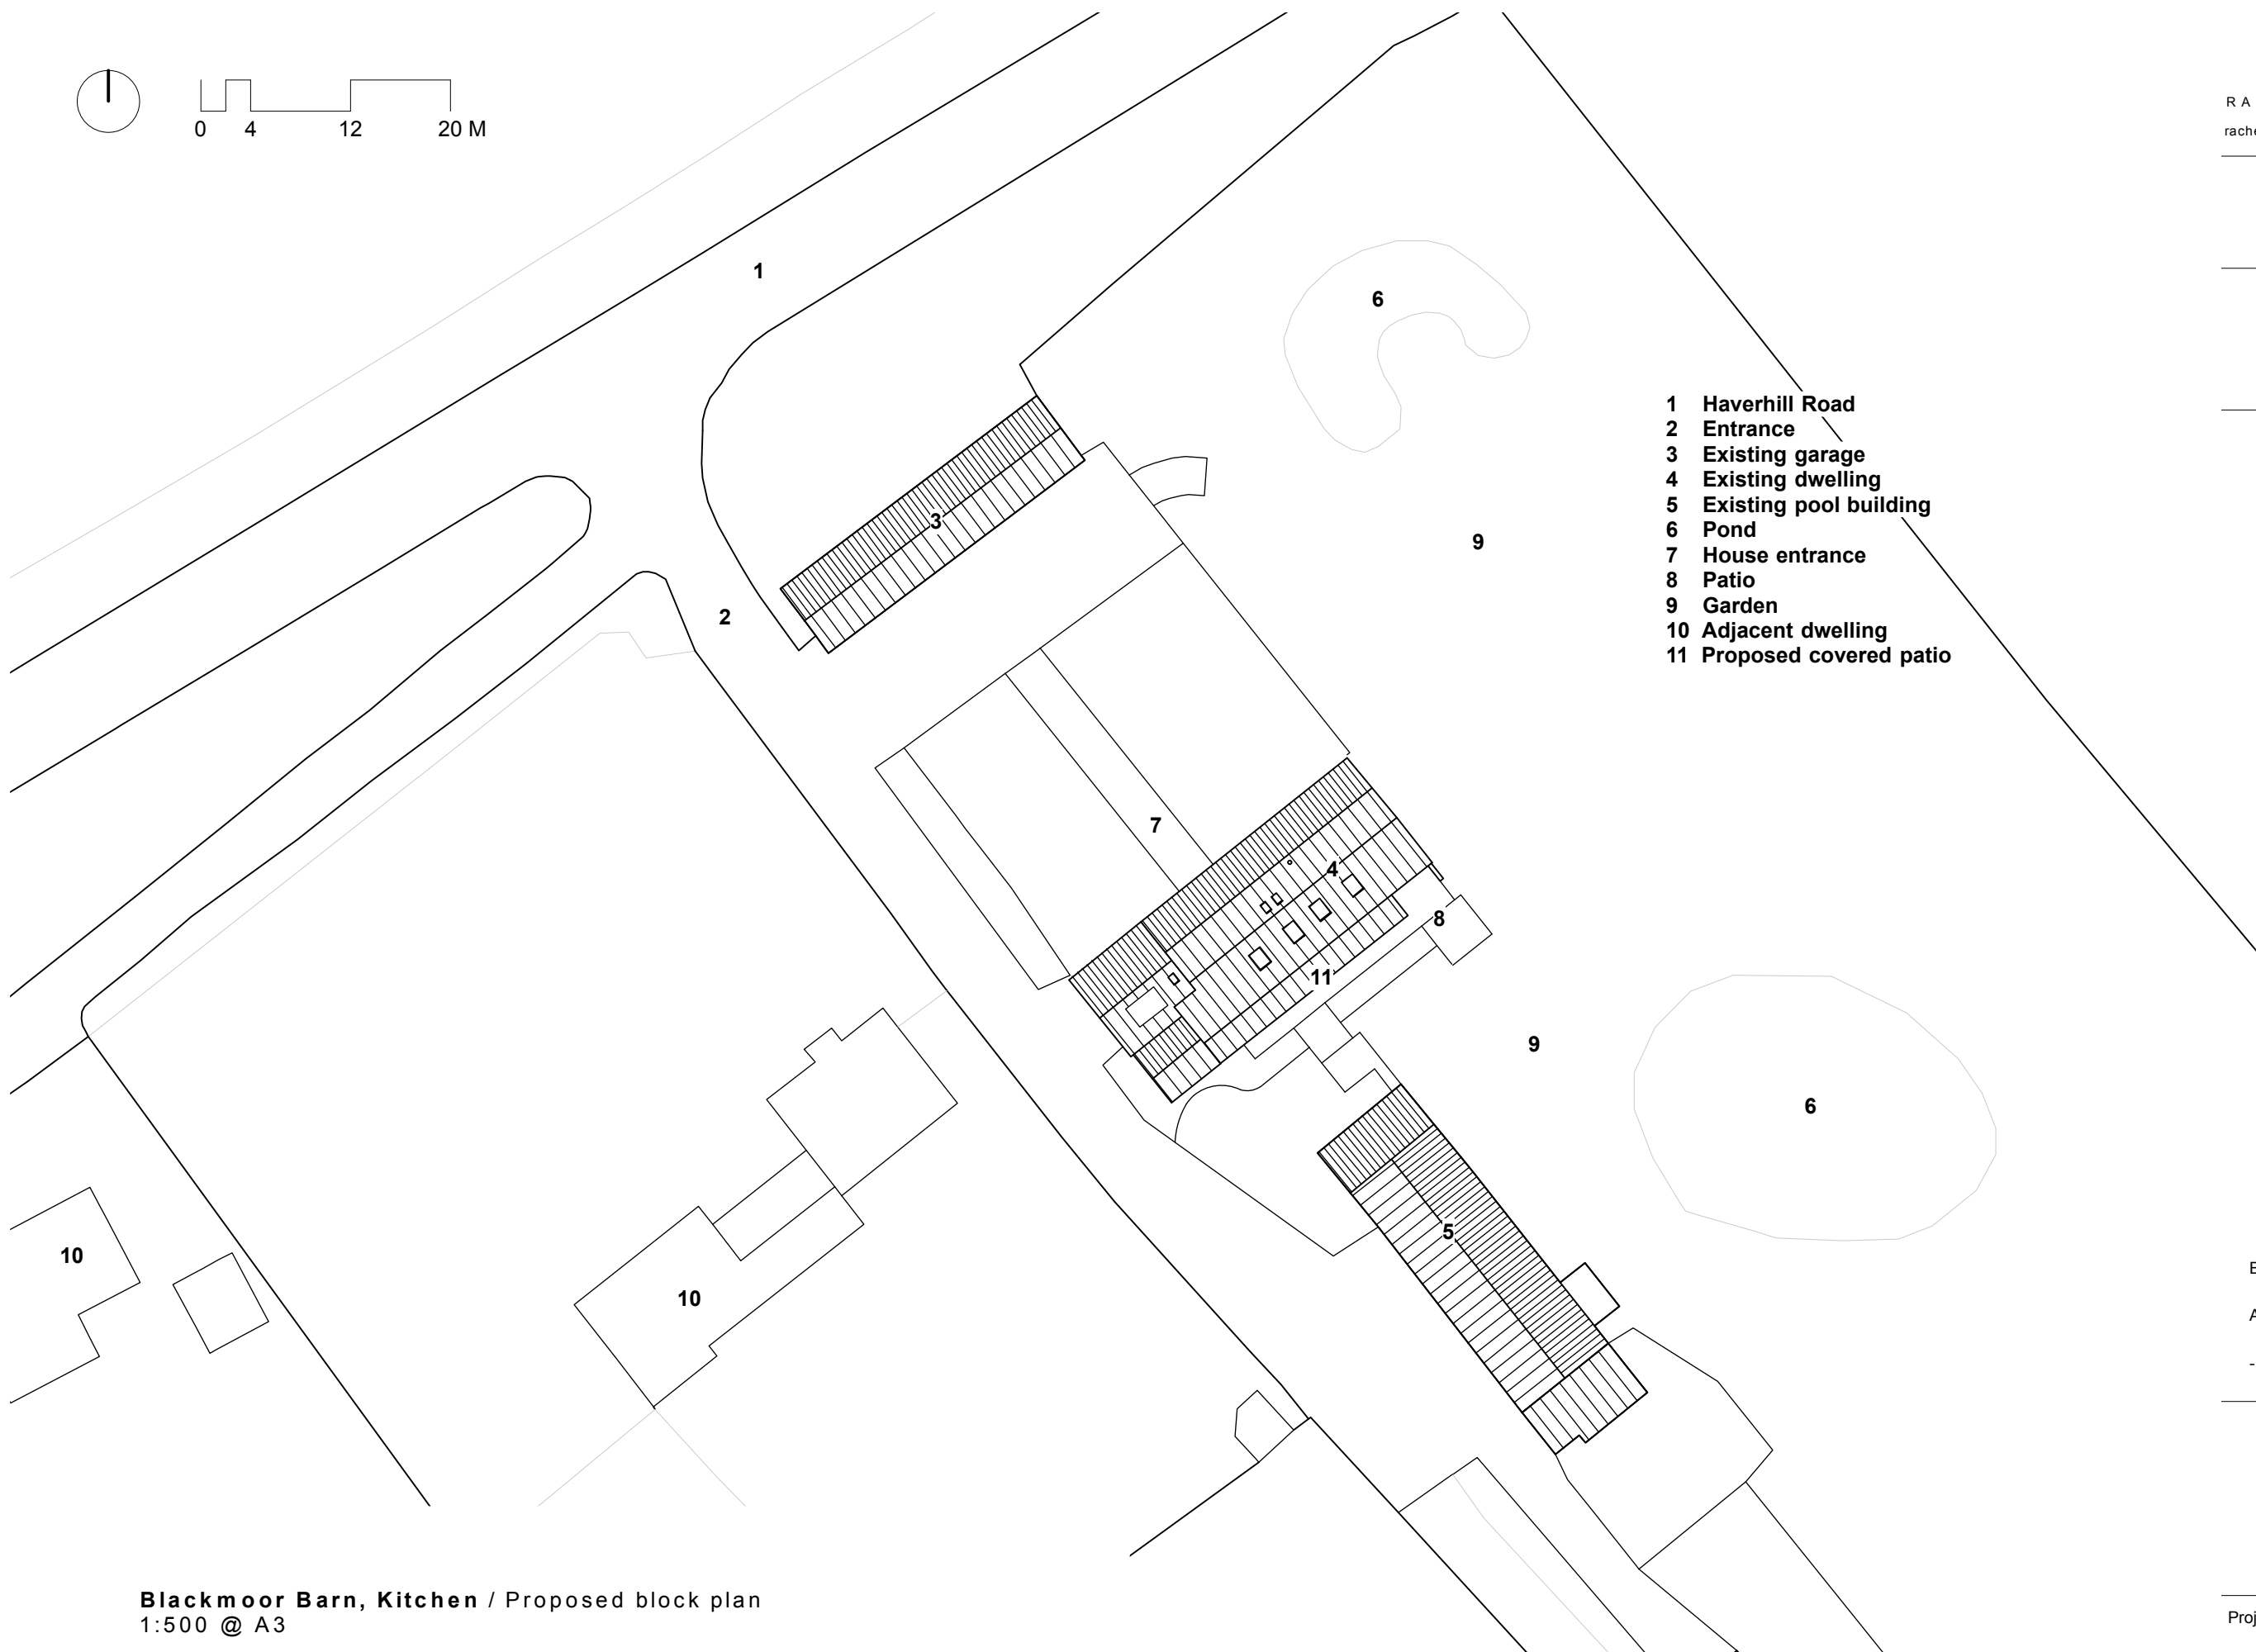

B	16-04-21
	PLANNING
A	15-04-21
	Updated following client comments
-	06-03-21
	Preliminary

Scale
1:500 @ A3

Description
Proposed Block Plan

Project Drawing
2101-P20-02

Revision
B

Blackmoor Barn, Kitchen / Proposed block plan
 1:500 @ A3