


Project
Kitchen
Blackmoor Barn

Date
Feb 2021

Status
Planning

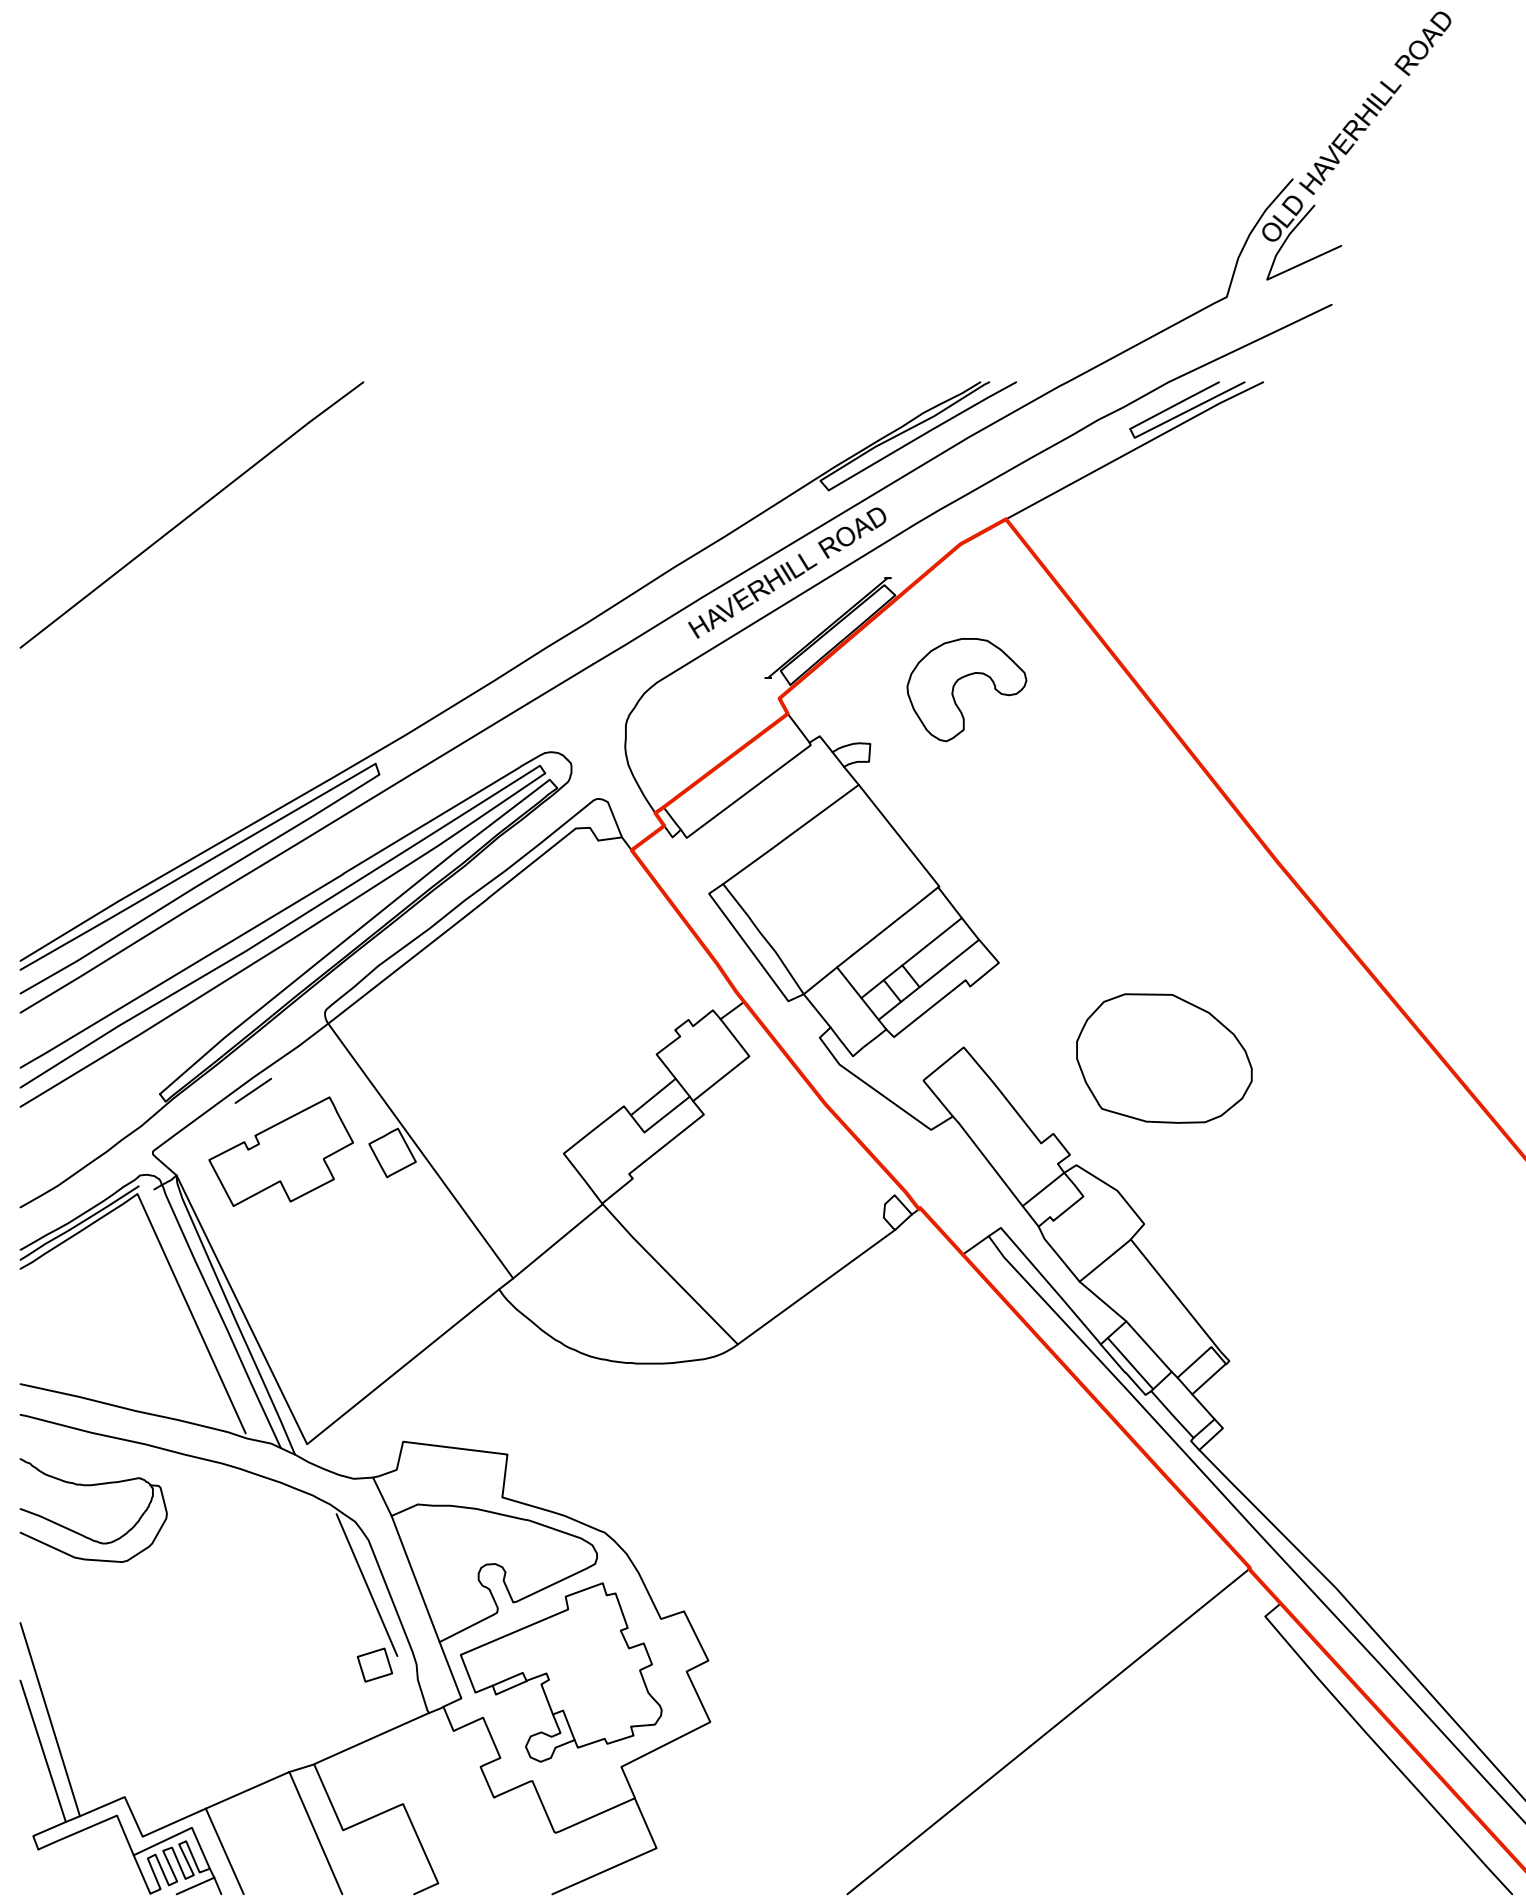

A	16-04-21
	PLANNING
-	06-03-21
	Preliminary

Scale
1:1250 @ A3

Description
Location Plan

Project Drawing
2101-P00-01

Revision
A