

RFD

RACHEL FURZE DESIGN
rachel@rachelfurzedesign.co.uk


Blackmoor Barn, Kitchen / Existing and Proposed FF Plan
1:100 @ A3

Project
Kitchen
Blackmoor Barn

Date
Feb 2021

Status
Planning

- 1 Landing
- 2 Void
- 3 Bedroom
- 4 Bathroom
- 5 Rooflight over

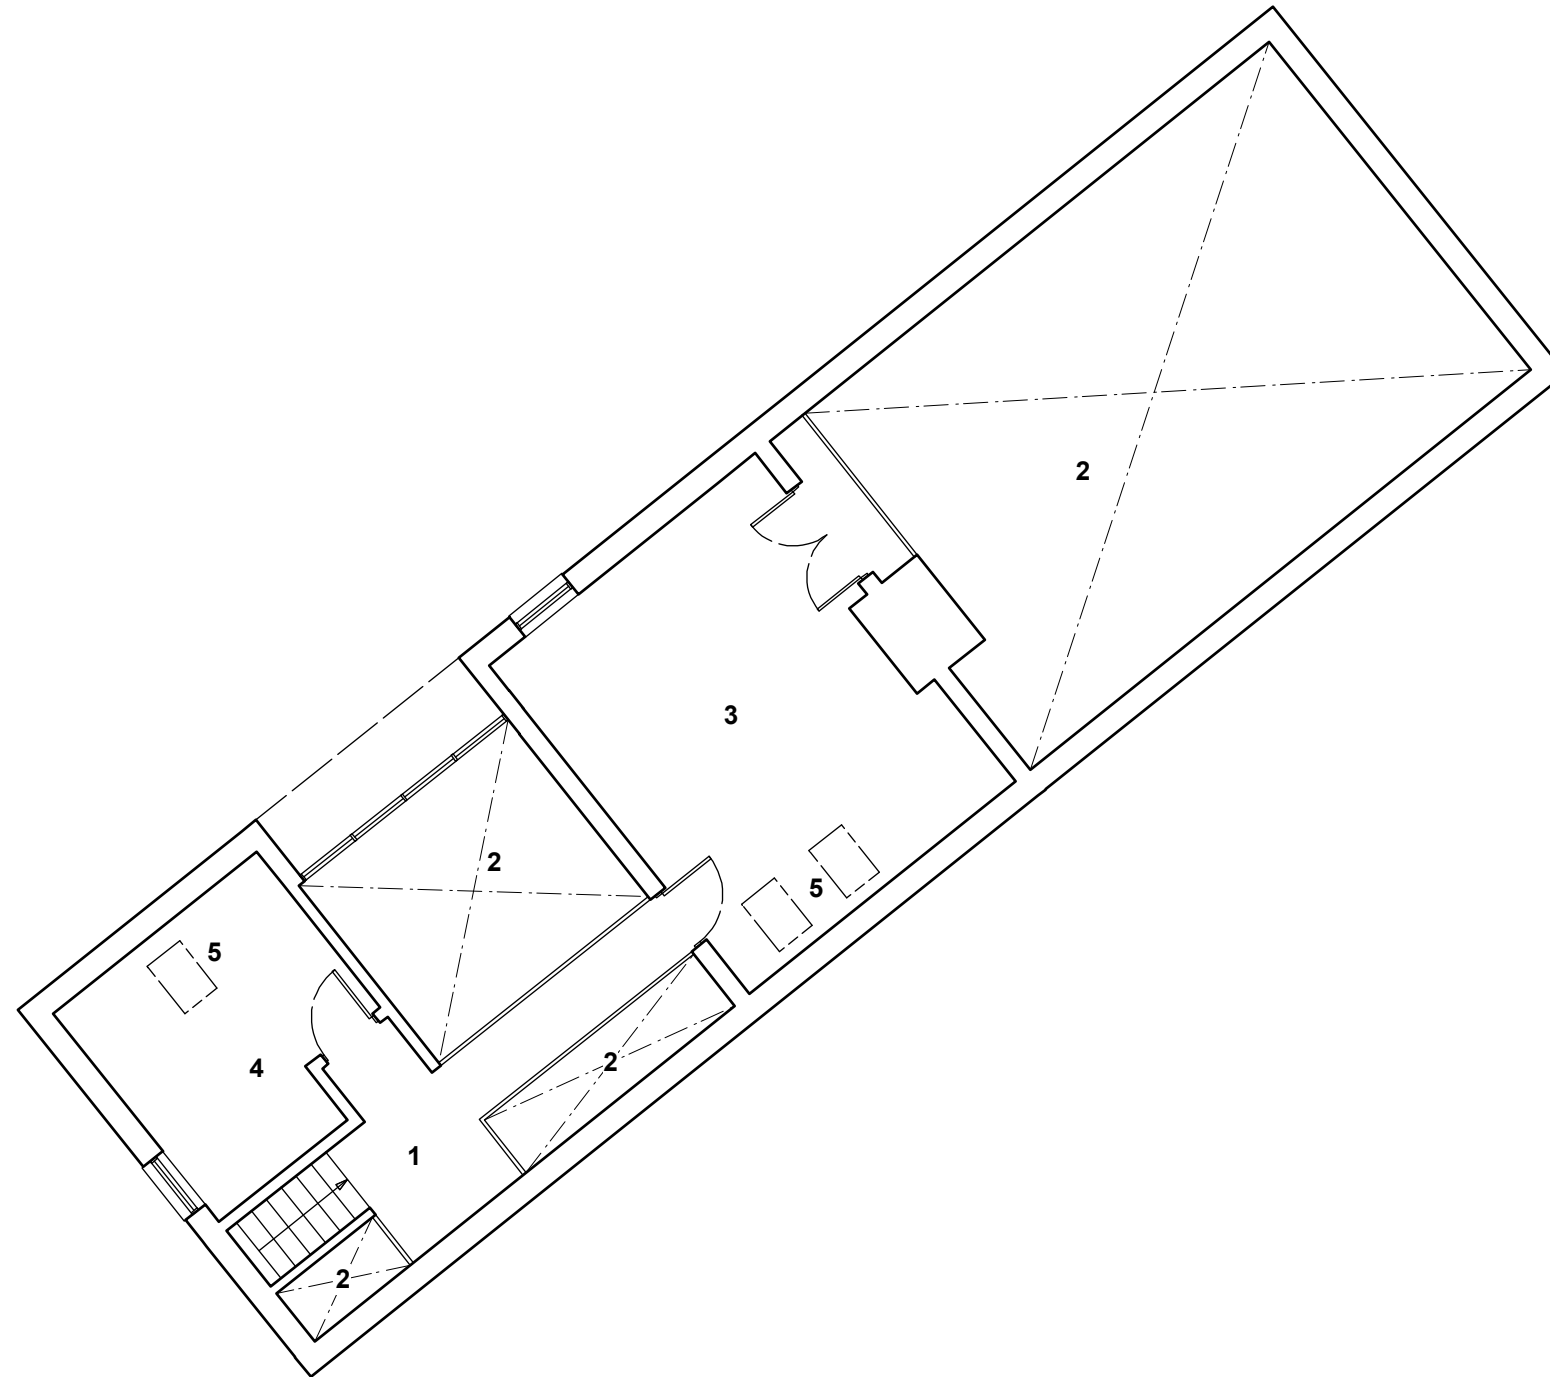

A	16-04-21
	PLANNING
-	06-03-21
	Preliminary

Scale
1:100 @ A3

Description
FF Plan

Project	Drawing
2101-P20-05	
Revision	A