


- 1 Brickwork
- 2 Weatherboarding
- 3 Slate
- 4 Glazed screen
- 5 Chimney (ss)
- 6 Rooflights
- 7 Flintwork
- 8 New window
- 9 Covered patio

Blackmoor Barn, Kitchen / Proposed North-east Elevation (1)
 1:100 @ A3

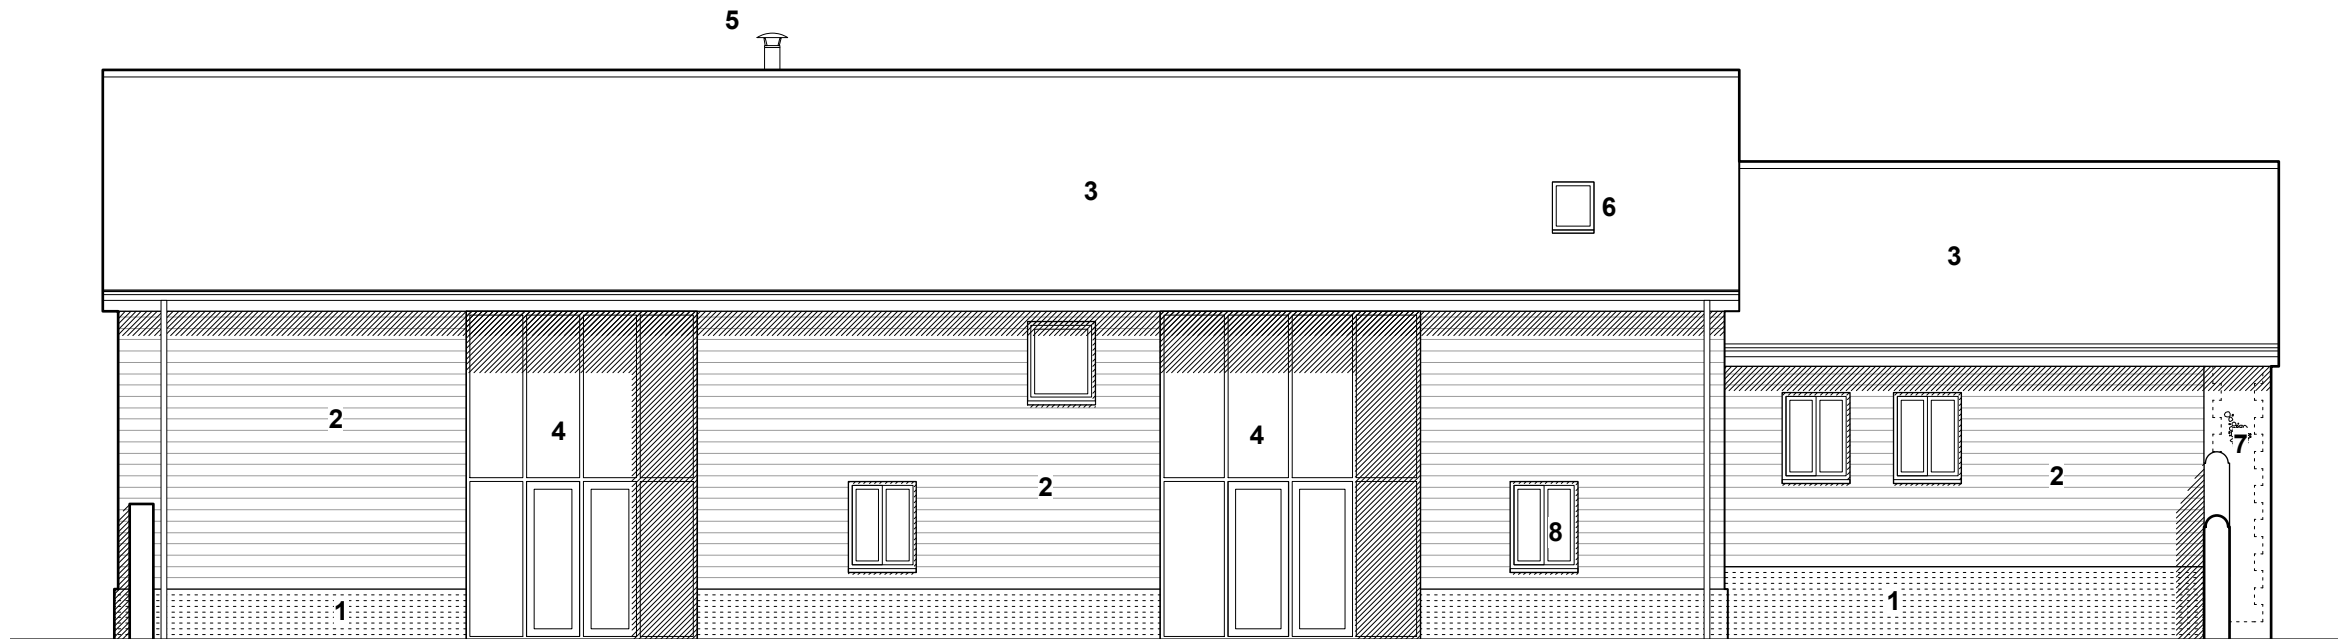

Blackmoor Barn, Kitchen / Proposed North-west Elevation (2)
 1:100 @ A3

B	16-04-21
	PLANNING
A	15-04-21
	Updated following client comments
-	06-03-21
	Preliminary

Scale
 1:100 @ A3

Description
 Proposed elevations
 sheet 1

Project
 Drawing
 2101-P20-08

Revision
 B

