


- 1 Brickwork
- 2 Weatherboarding
- 3 Slate
- 4 Glazed screen
- 5 Chimney (ss)
- 6 Rooflights
- 7 Flintwork
- 8 New window
- 9 Covered patio
- 10 Proposed sliding doors
- 11 Vertical timber boarding (to match covered loggia on outbuilding opposite)
- 12 Timber post on brick plinth
- 13 Proposed rooflights

Blackmoor Barn, Kitchen / Existing South-west Elevation (3)
 1:100 @ A3

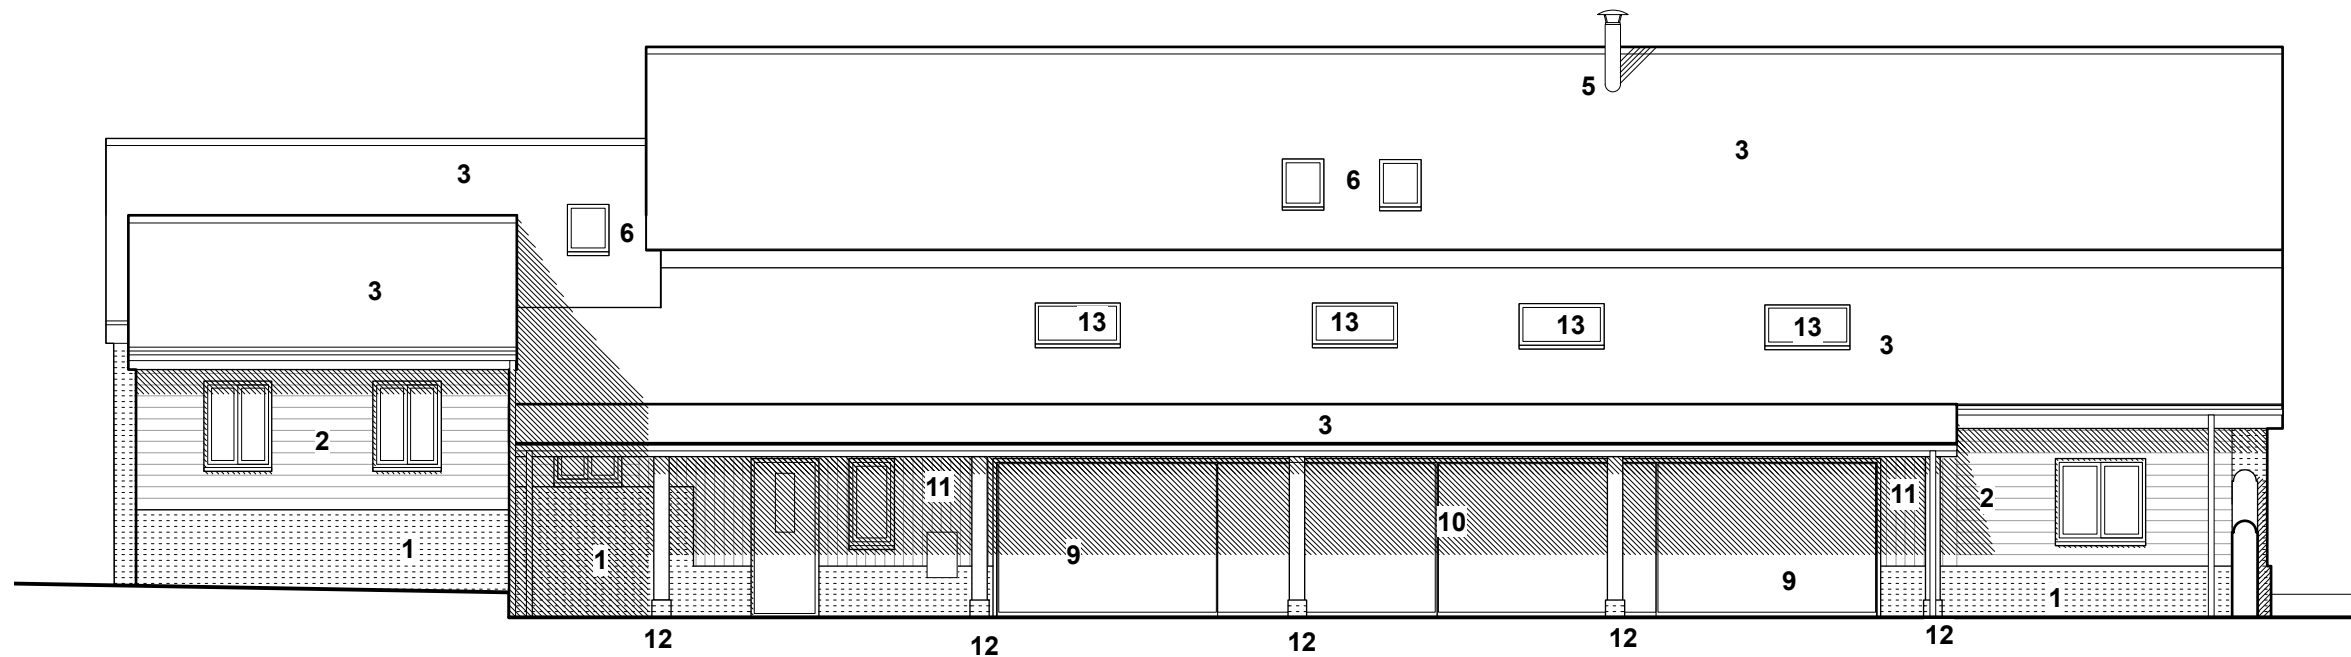

Blackmoor Barn, Kitchen / Existing South-east Elevation (4)
 1:100 @ A3



B	16-04-21
	PLANNING
A	15-04-21
	Updated following client comments
-	06-03-21
	Preliminary

Scale
 1:100 @ A3

Description
 Proposed elevations
 sheet 2

Project
 Drawing
 2101-P20-09

Revision
 B