


# The Cottage, Wincombe road, Brighton, BN1 5AR

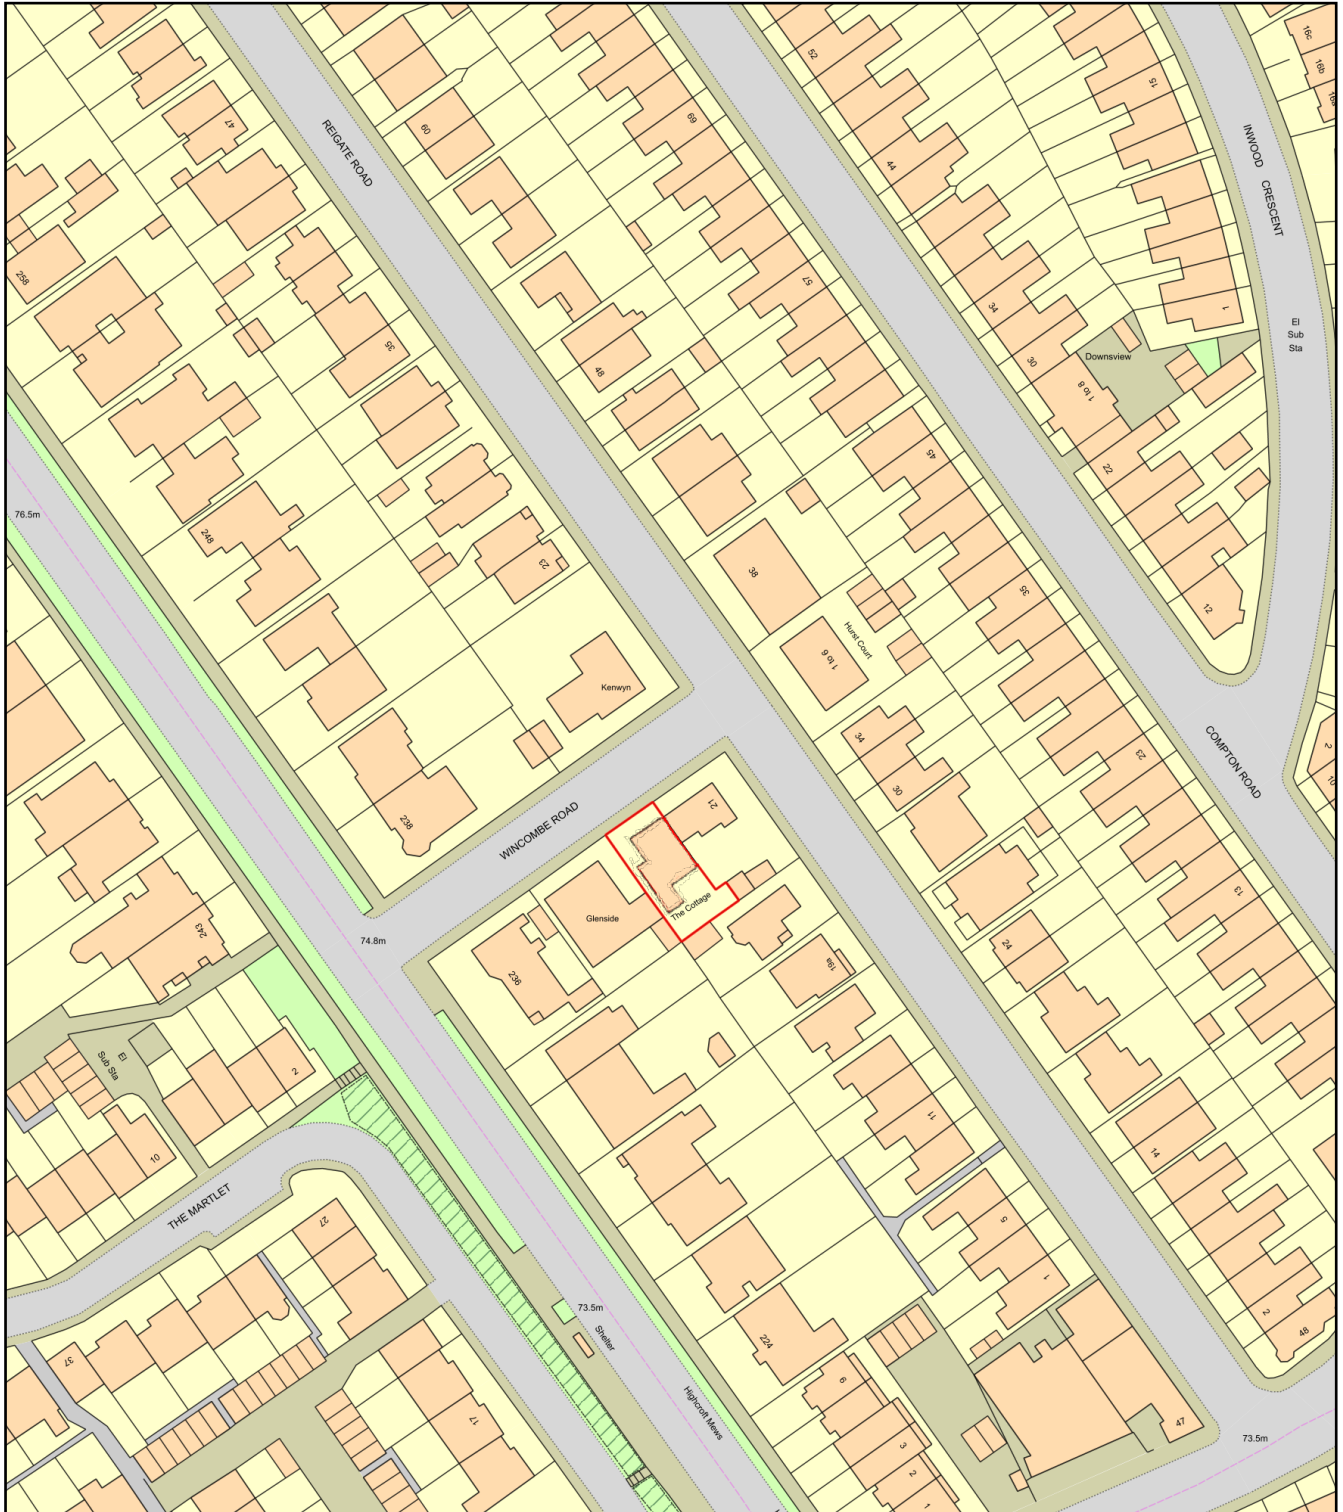

0 50  
Metres



Plan Produced for: Mr Andrew Robb  
Date Produced: 16 Apr 2021  
Plan Reference Number: TQRQM21106151355514  
Scale: 1:1250 @ A4