



EXISTING SIDE-TO-SIDE SECTION

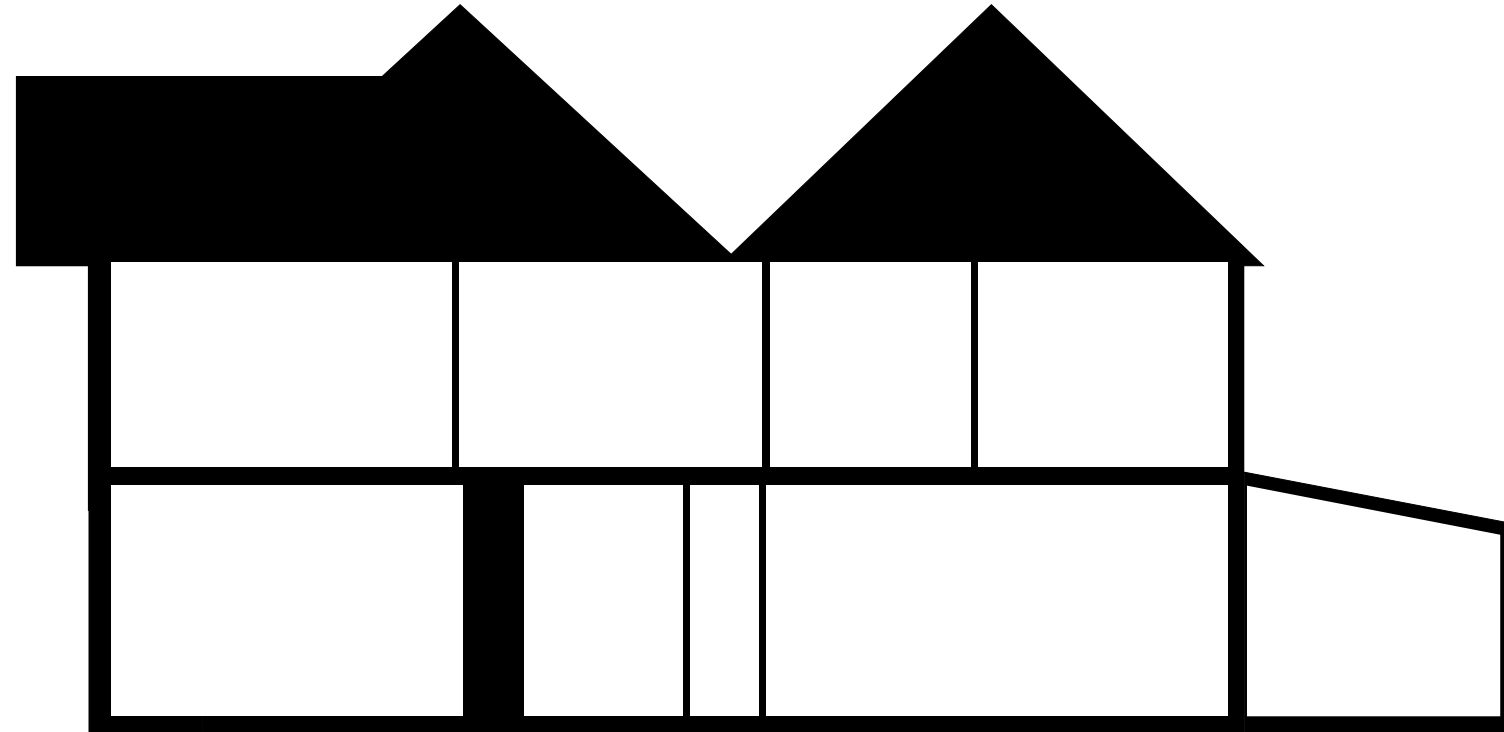

EXISTING FRONT-TO-BACK SECTION

PROPOSED SIDE-TO-SIDE SECTION

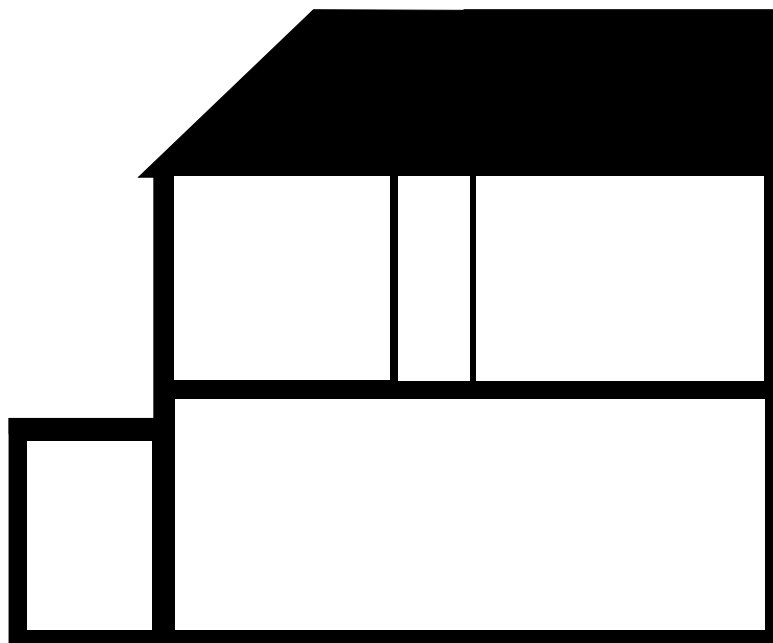

PROPOSED FRONT-TO-BACK SECTION

