




Elevation - Front

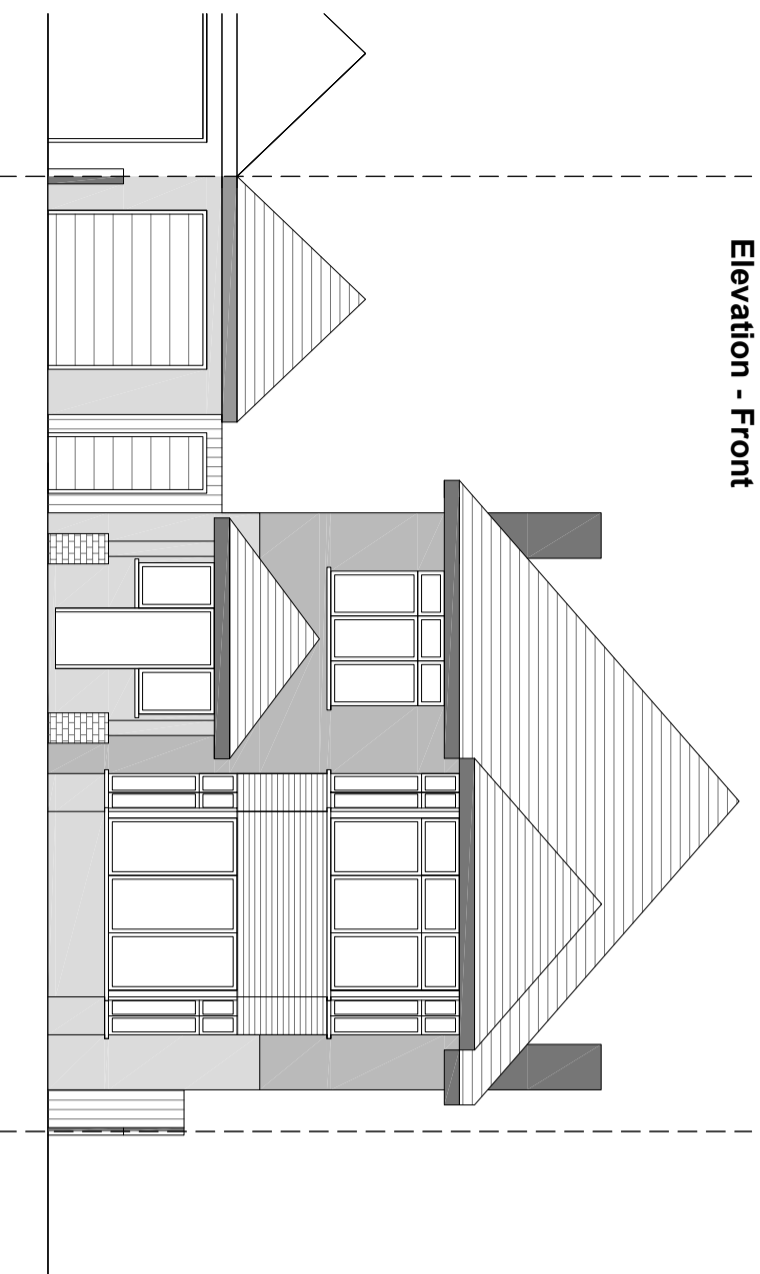


Elevation - Side

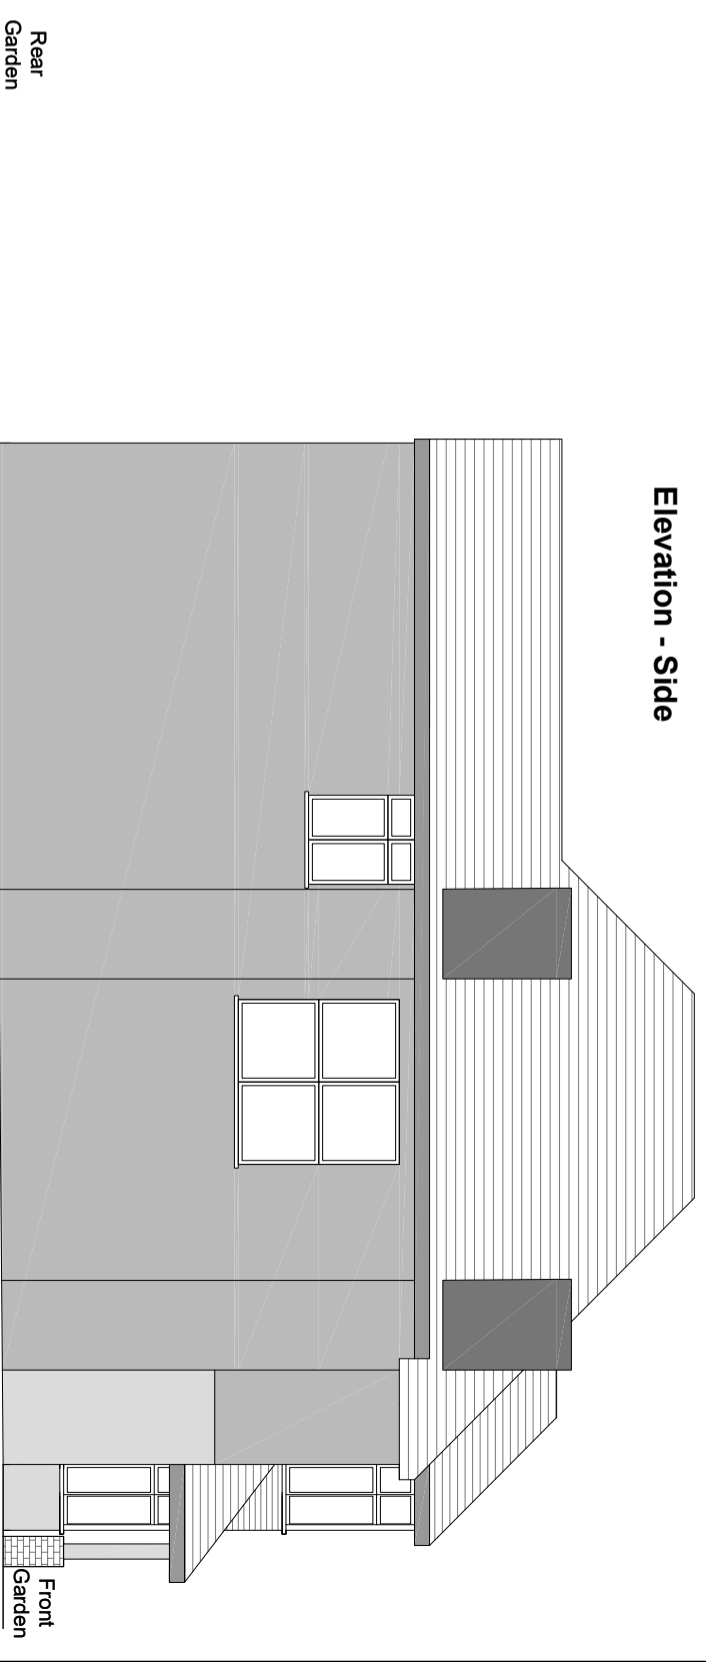

Elevation - Side

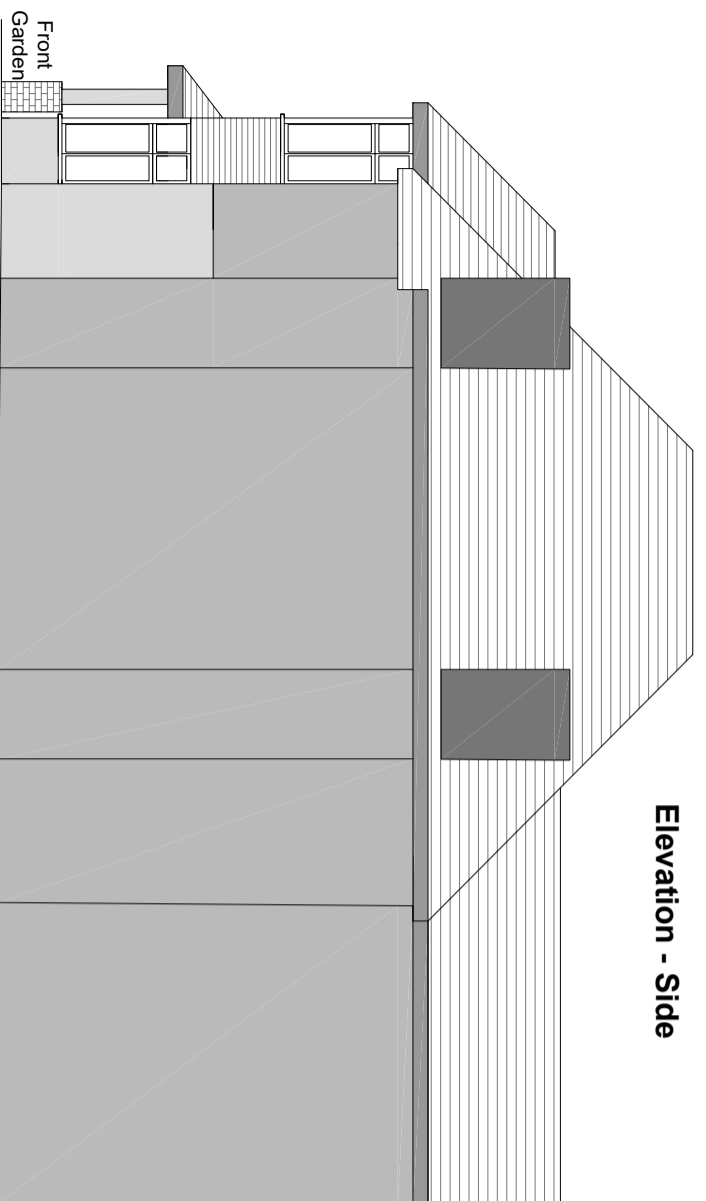


Elevation - Rear

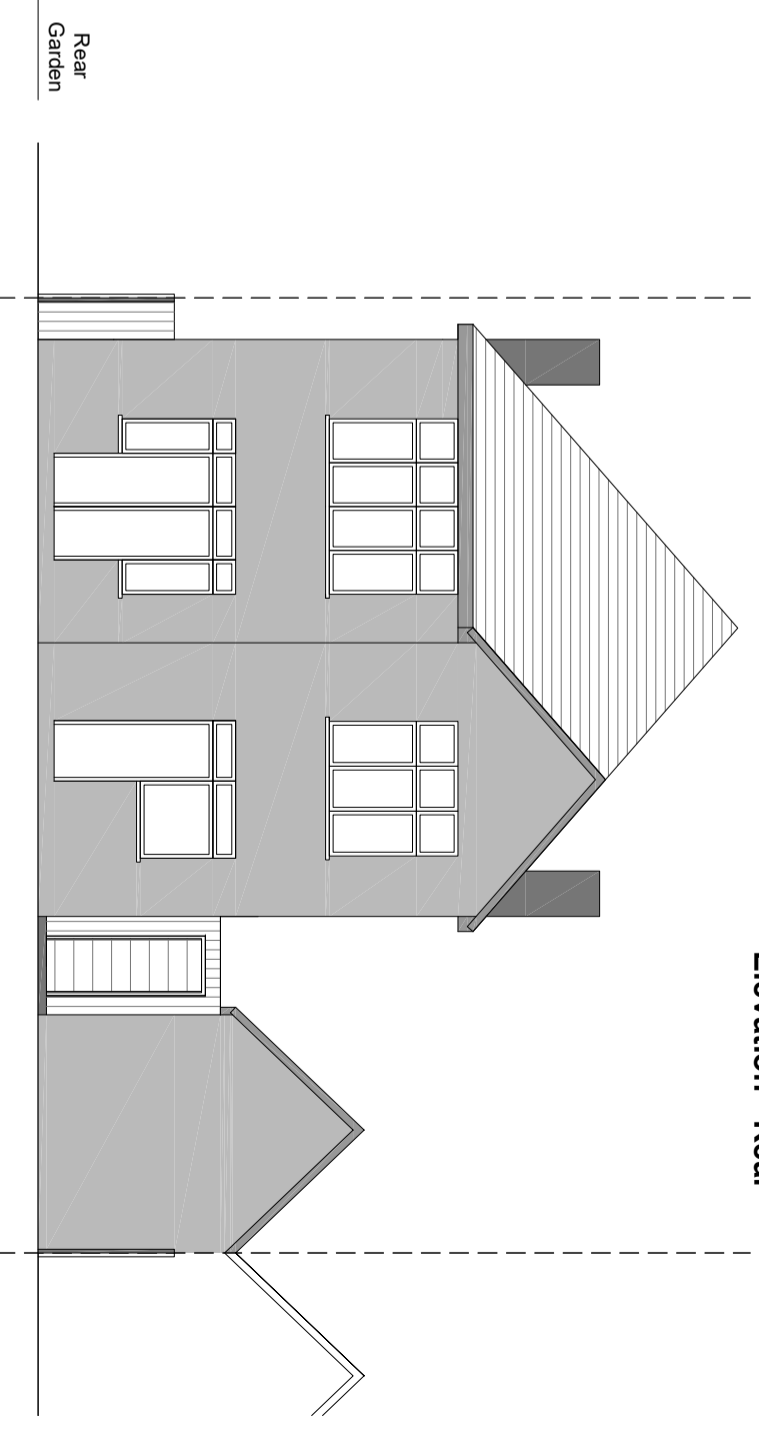

NOTES:

Existing - Elevations

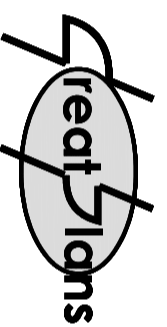


Contacts:
Tel: 07976 926 799

E-Mail: joel.gray@greatplans.co.uk

Location:

117 Station Road
London
NW4 4NL

Scale: 1:100 @ A3

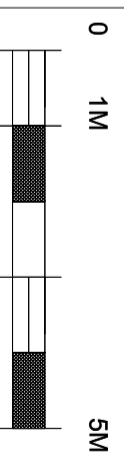

Date:

12-03-21

Drawn By:

Joel Gray

Drng No:

03