


NOTES
SCALE MEASURES 10CM WHEN CORRECTLY PRINTED

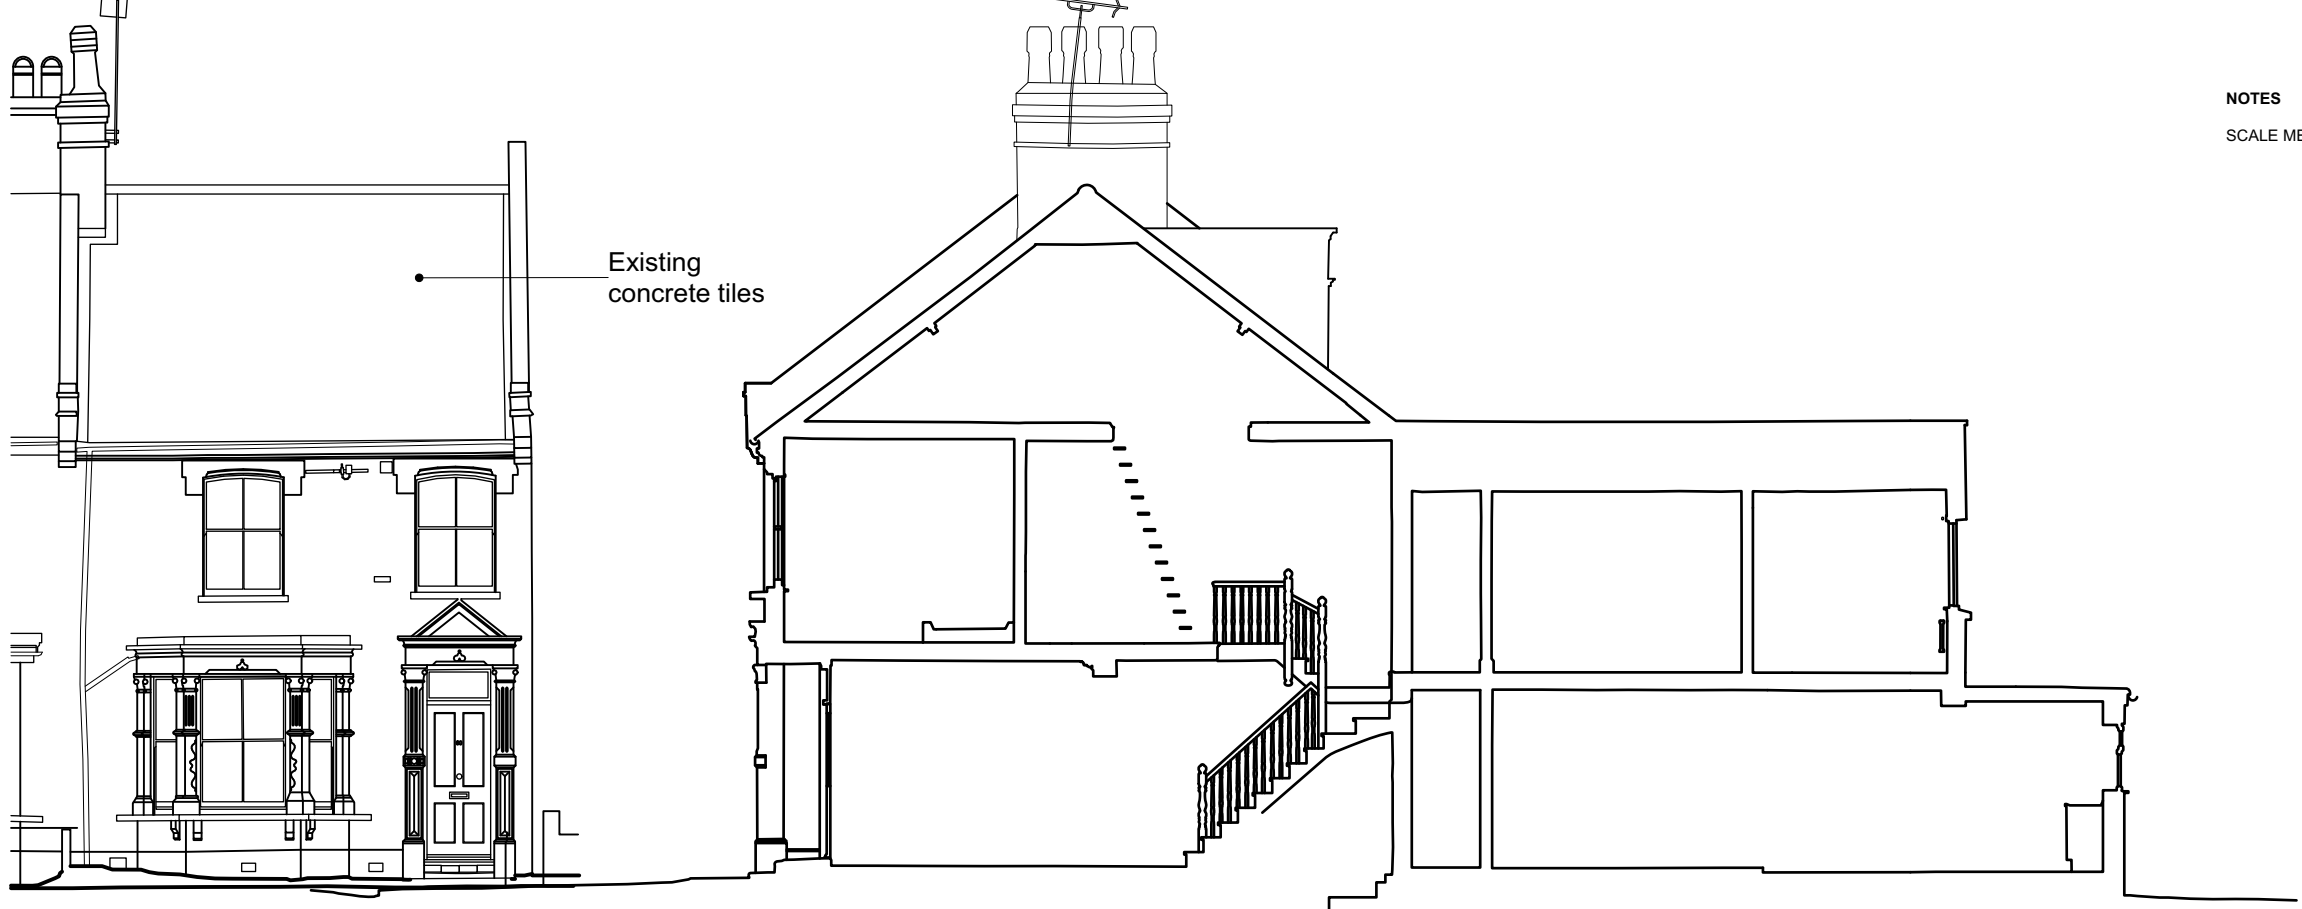

01 ELEVATION FRONT

02 SECTION LONG AA



Existing concrete tiles
Existing dormer bitumen felt cladding to cheeks



Existing concrete tiles
Rear wall of original dwellinghouse


2854

REVISIONS
A 20201118 PERMITTED DEVELOPMENT
B 20201223 CLD RESUBMISSION
C. 20210427 REVISED CLD

03 ELEVATION REAR

04 ELEVATION AND SECTION LONG BB

ANTOINE BROYE
60 LINCOLN ROAD

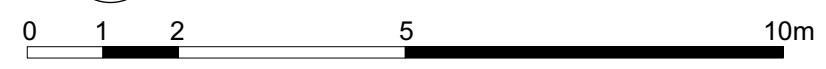

PLAN 1:100 @ A3 PM 080-053 REV C

60 Lincoln Road - Existing Elevations and Sections