

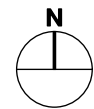
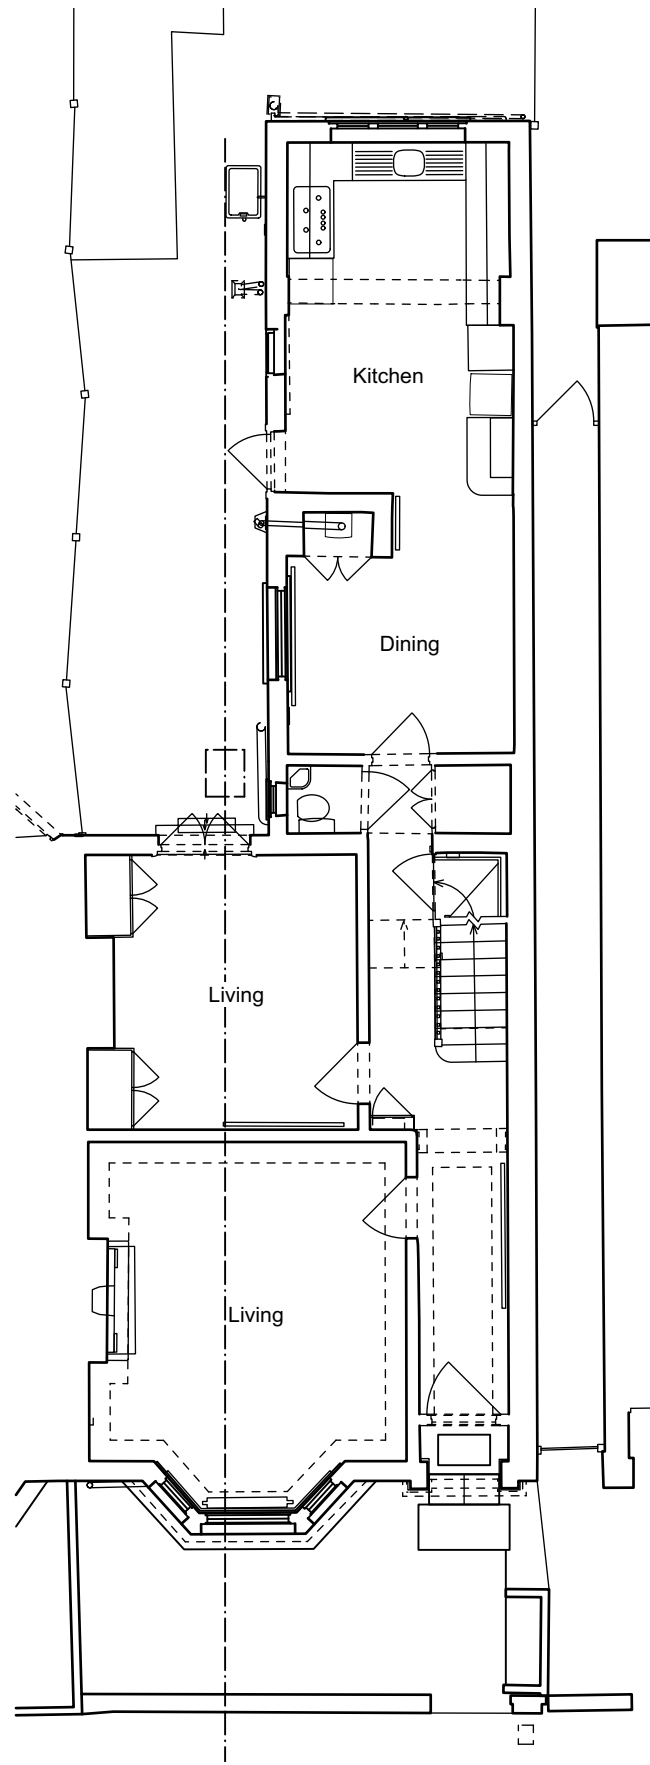


NOTES
SCALE MEASURES 10CM WHEN CORRECTLY PRINTED

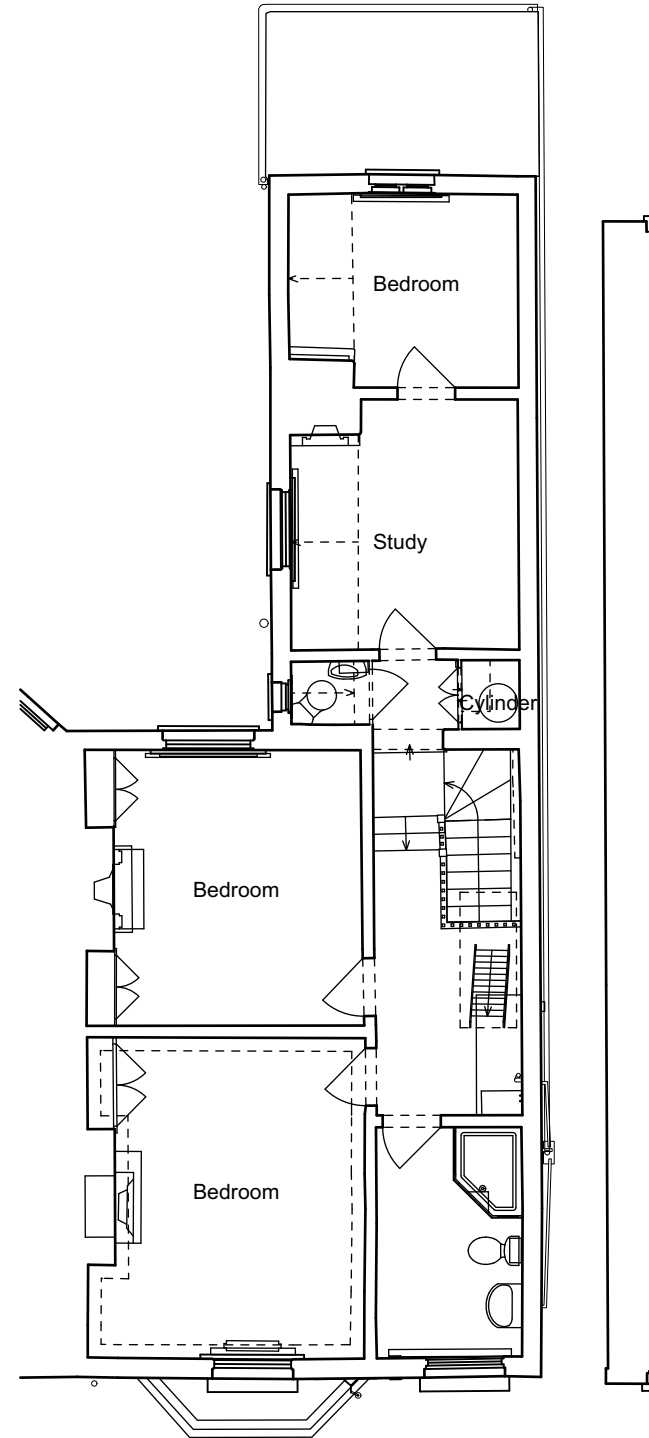

01 PLAN
GROUND FLOOR

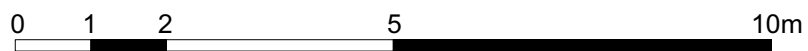

02 PLAN
FIRST FLOOR

REVISIONS
A 20201118 PERMITTED DEVELOPMENT
B 20201223 CLD RESUBMISSION
C 20210427 REVISED CLD

ANTOINE BROYE
60 LINCOLN ROAD

PLAN
1:100 @ A3

PM

080-051
REV C

60 Lincoln Road - Existing Plans