

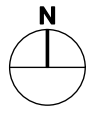
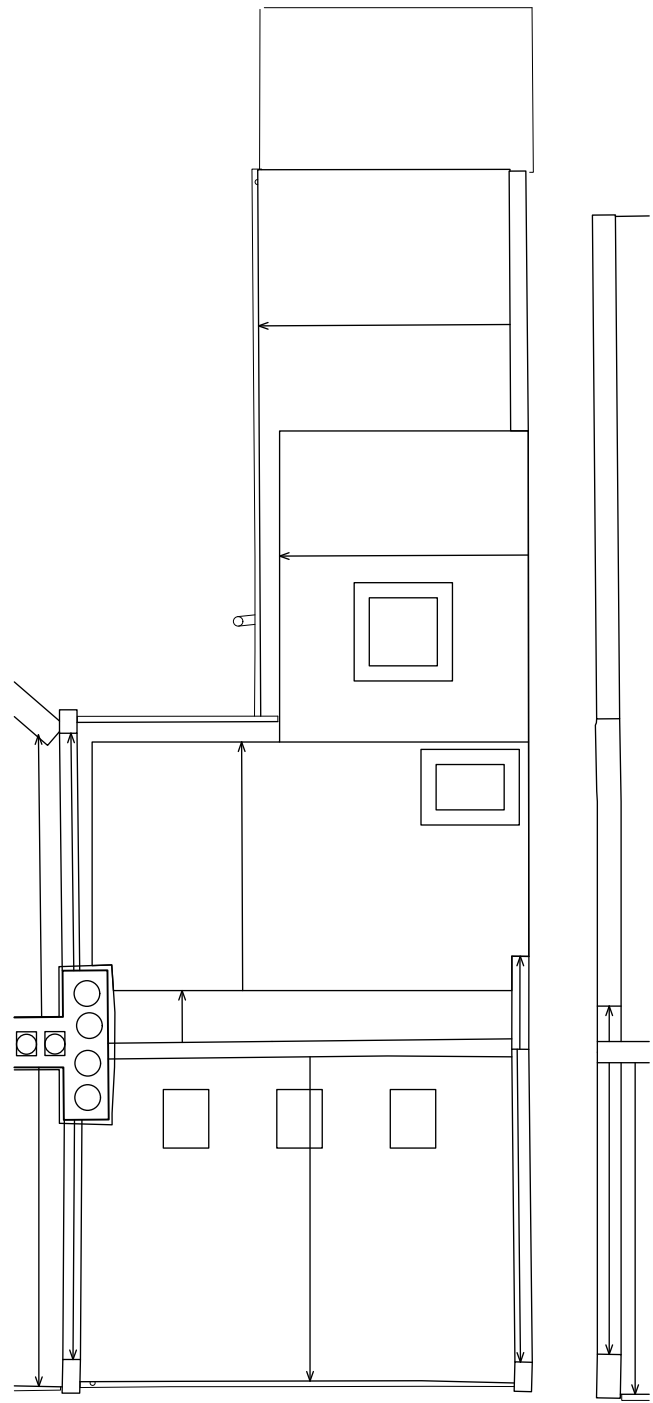


NOTES  
SCALE MEASURES 10CM WHEN CORRECTLY PRINTED

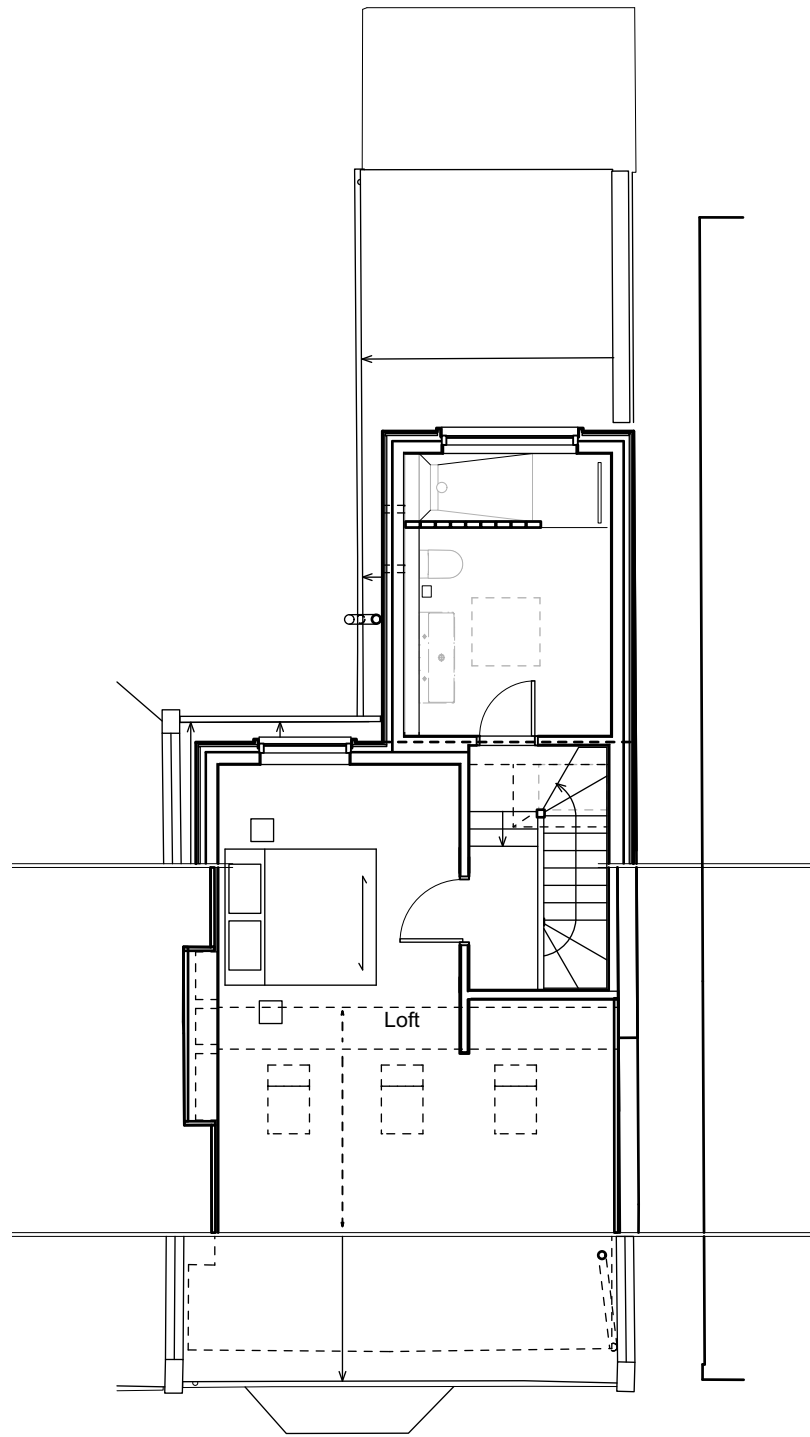

01 PLAN  
LOFT

02 PLAN  
ROOF

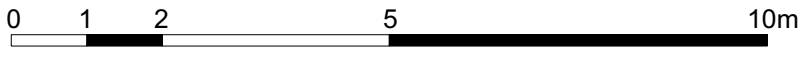

REVISIONS  
A 20201118 PERMITTED DEVELOPMENT  
B 20201223 CLD RESUBMISSION  
C 20210427 REVISED CLD

ANTOINE BROYE  
60 LINCOLN ROAD

PLAN 1:100 @ A3 PM 080-062 REV C

# 60 Lincoln Road - Proposed Plans