
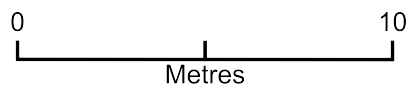


Proposed Plan of 3 BR Boundary Wall_updated 20210422

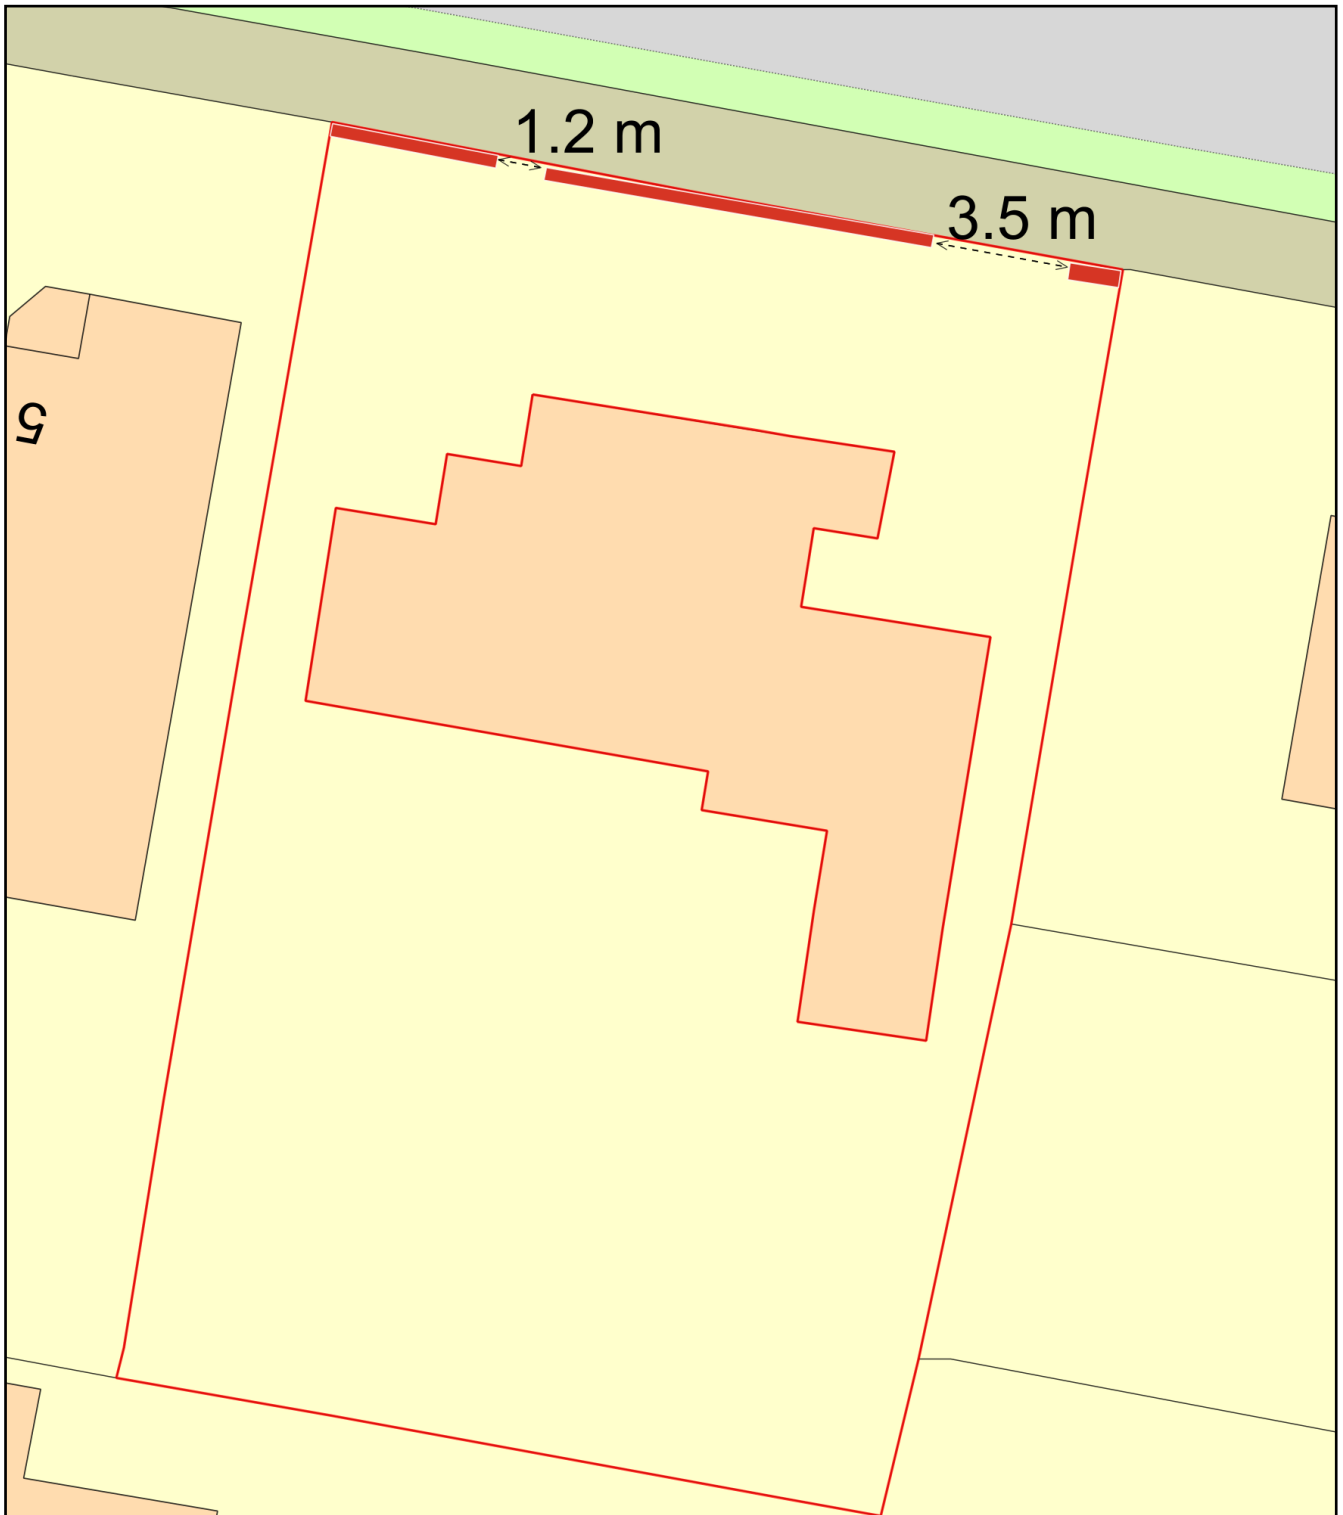

Plan Produced for: 21/00158/FULL
Date Produced: 22 Apr 2021
Plan Reference Number: TQRQM21099095953443
Scale: 1:200 @ A4