


NOTES:
 2. This drawing must be read in conjunction with all relevant drawings, documents and information prepared by the Architects, other Consultants and Specialists.
 3. Any discrepancy on this drawing must be referred to the Architects and clarification obtained before any action by others and prior to commencement of works.
 4. All dimensions must be checked on site before any action by others and prior to commencement of work or the preparation of Specialists drawings.
 5. The copyright of this drawing remains with the Architect.
 6. If in doubt ask!

REVISIONS


--	--

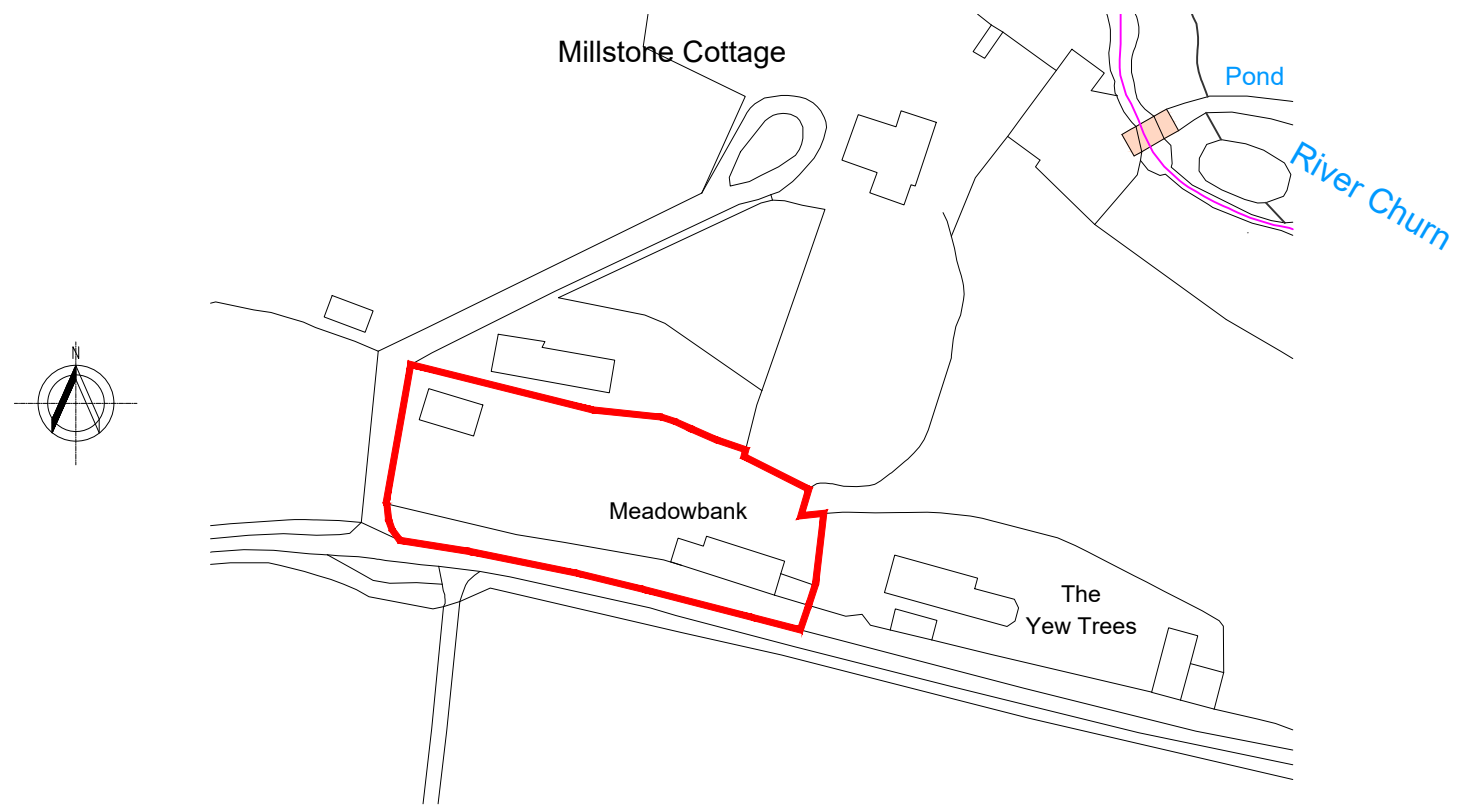

Ordnance Survey, (c) Crown Copyright 2021. All rights reserved. Licence number 100022432
LOCATION PLAN 1:1250 0 10 20 30 40 50m



BLOCK PLAN 1:500 0 4 8 12 16 20m

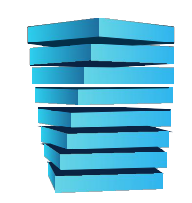

ERIC COLE ARCHITECTURE

Eric Cole Ltd. Eagle Suite, The Wheelhouse, Bond's Mill,
 Stonehouse, Gloucestershire, GL10 3RF
 T: +44 (0)1285 641234 E: mail@ericcole.co.uk W: www.ericcole.co.uk

PROJECT:	MEADOWBANK, COCKLEFORD		
DWG TITLE:	LOCATION AND BLOCK PLAN		
SCALE:	AS SPECIFIED @A3	DRAWN: RP	CHECKED:
DWG NO:	21.013.01	REV: -	DATE: APR 21