



BLACKTHORN HOUSE

North

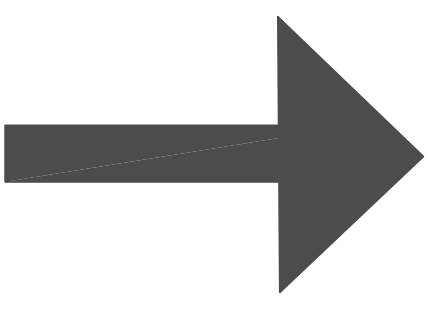

WILLOW
COTTAGE

CORN FIELDS

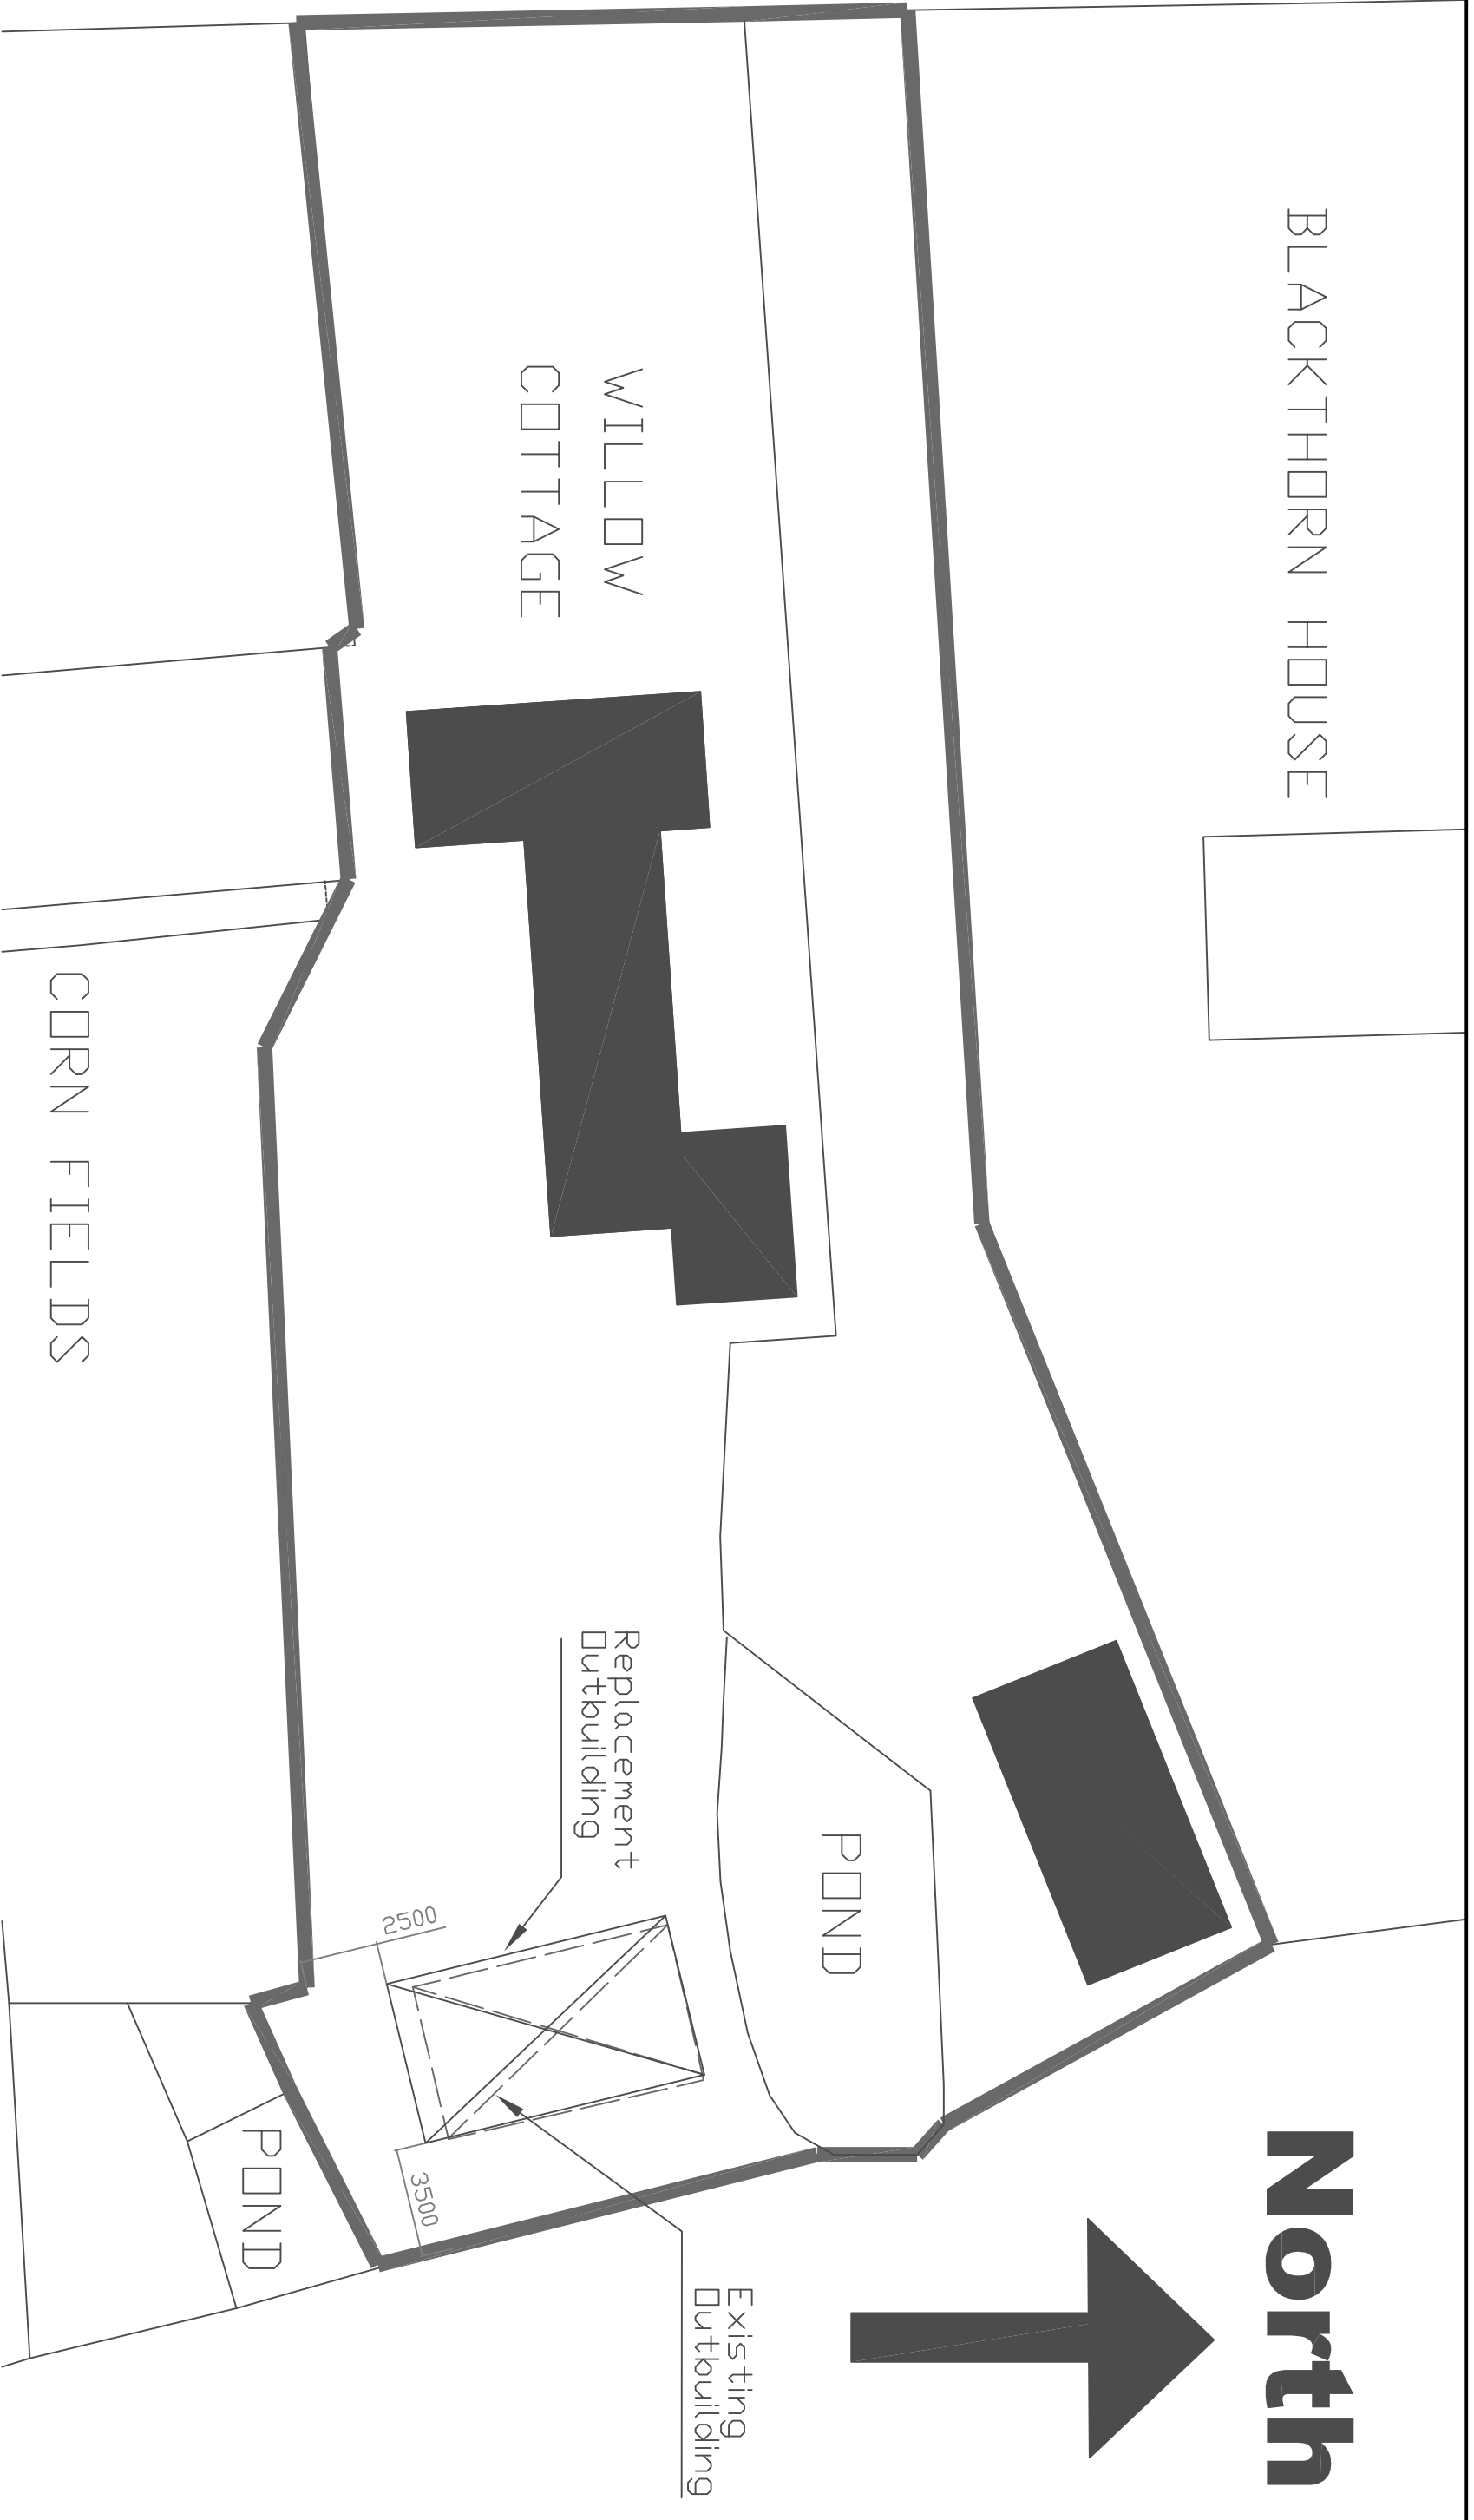

JDB TITLE:
 Proposal Replacement Outbuilding
 to back garden at Willow Cottage Low Road Alburgh IP200BX

DRAWING TITLE : Location Plan

APPLICANTS/OWNERS: Vermont Bert – Croucher Kim
 Willow Cottage Low Road Alburgh IP200BX
 01986788707 E-mail : bertvermont@gmail.com

SCALE :
 1/200 ● A3 PRINT

ALL DIMENSIONS ARE METRIC (MM)