



ELEVATION - MATERIALS
@ 1:20

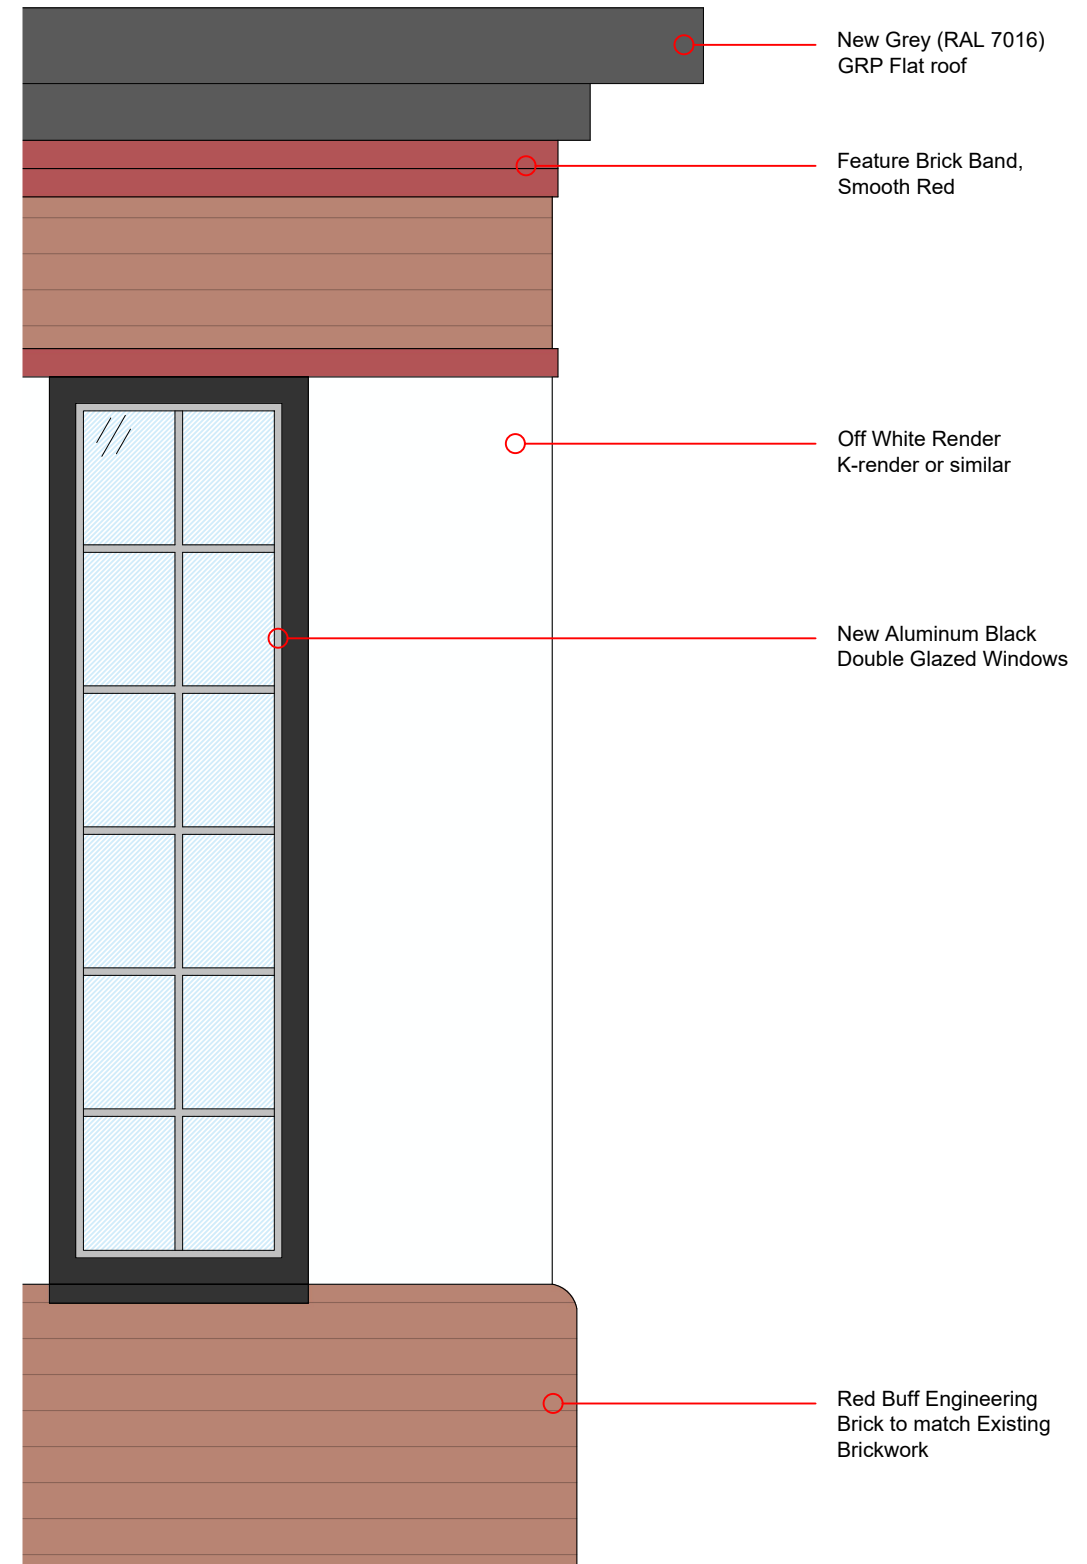

ELEVATION - MATERIALS
@ 1:20

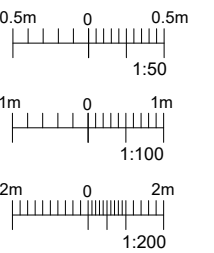

JOB TITLE :
Harrison Home,
Liverpool Road South,
Maghull,
L31 8BS

DWG TITLE :
Elevation with
Material details

DWG. NO. :
272-11

SCALE :
As shown @ A3
Do not scale from drawing

DATE :
31/03/2021

© CLAYTON ARCHITECTURE LIMITED.
Tel: 01435554455 E: info@claytonarchitecture.co.uk