
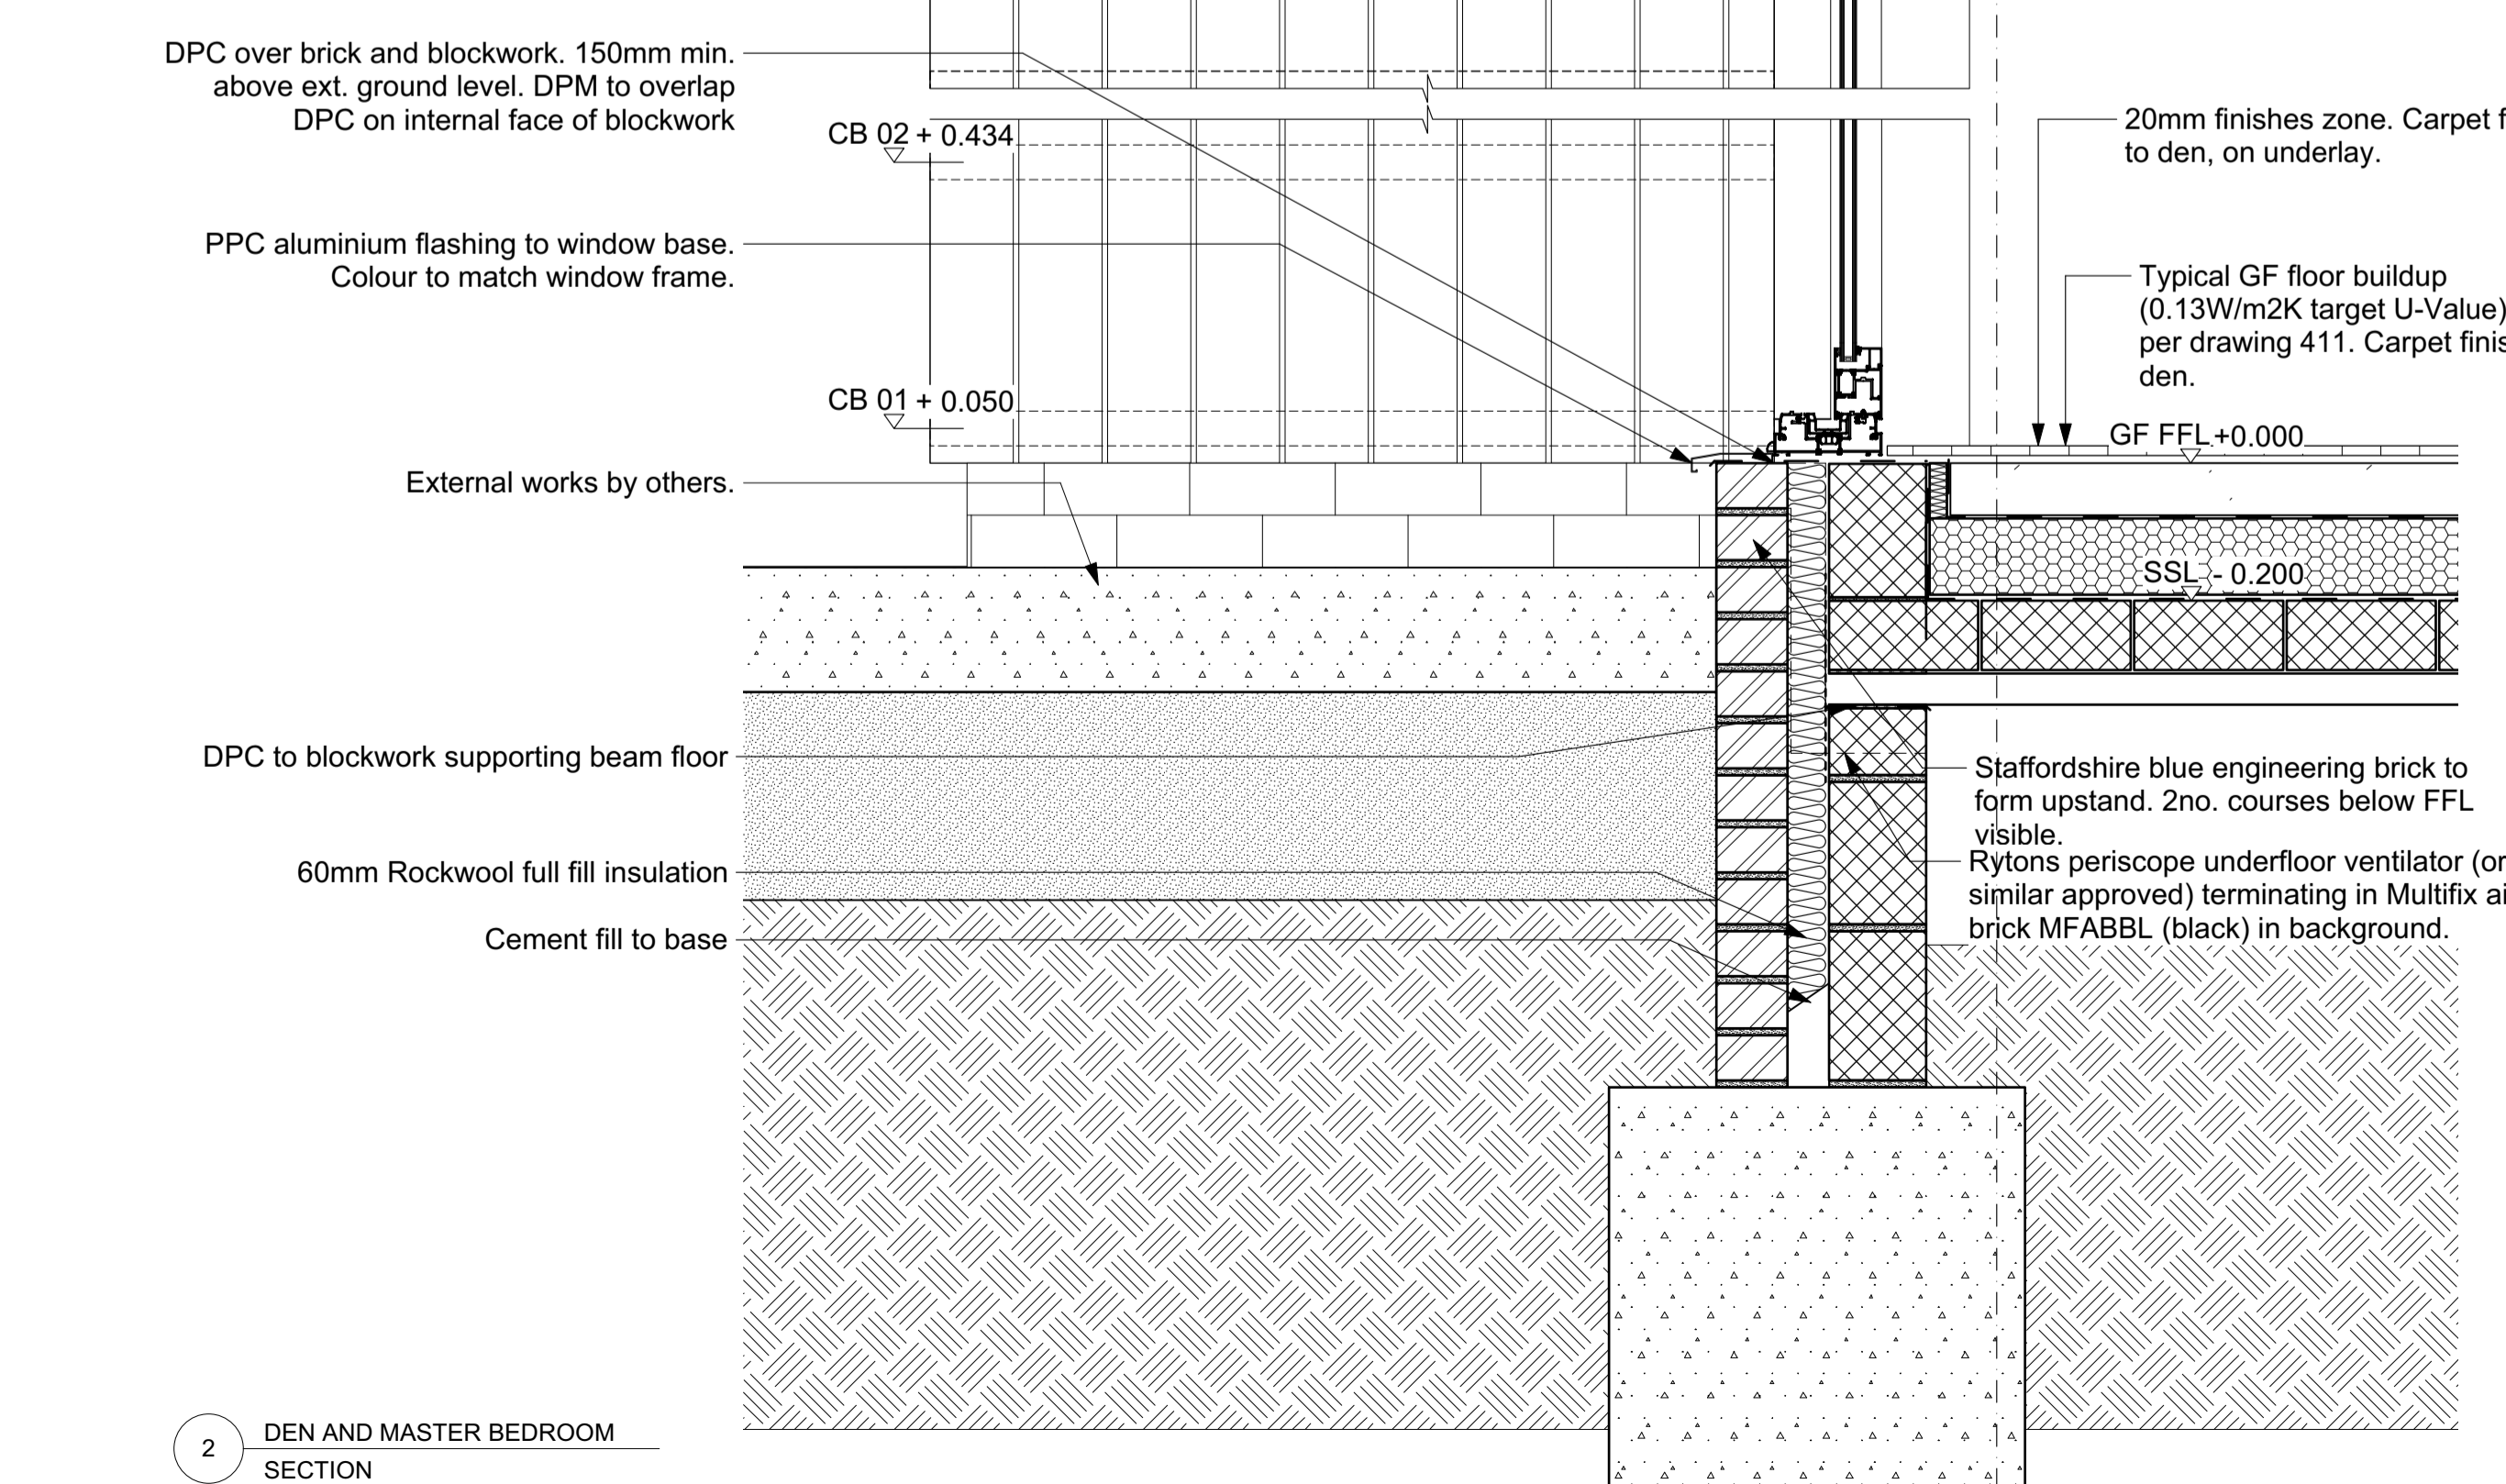
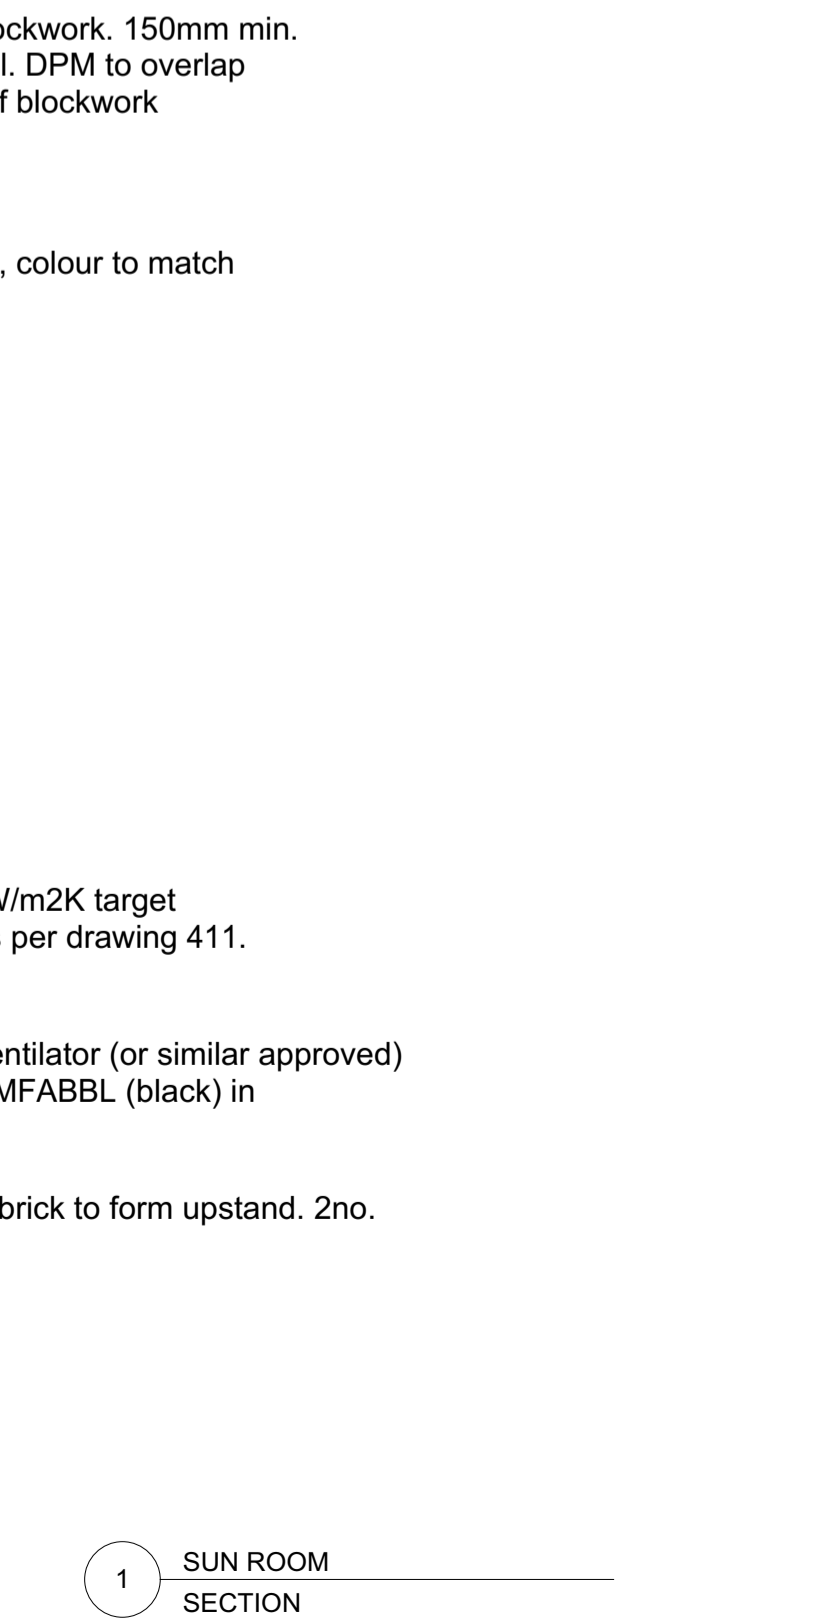
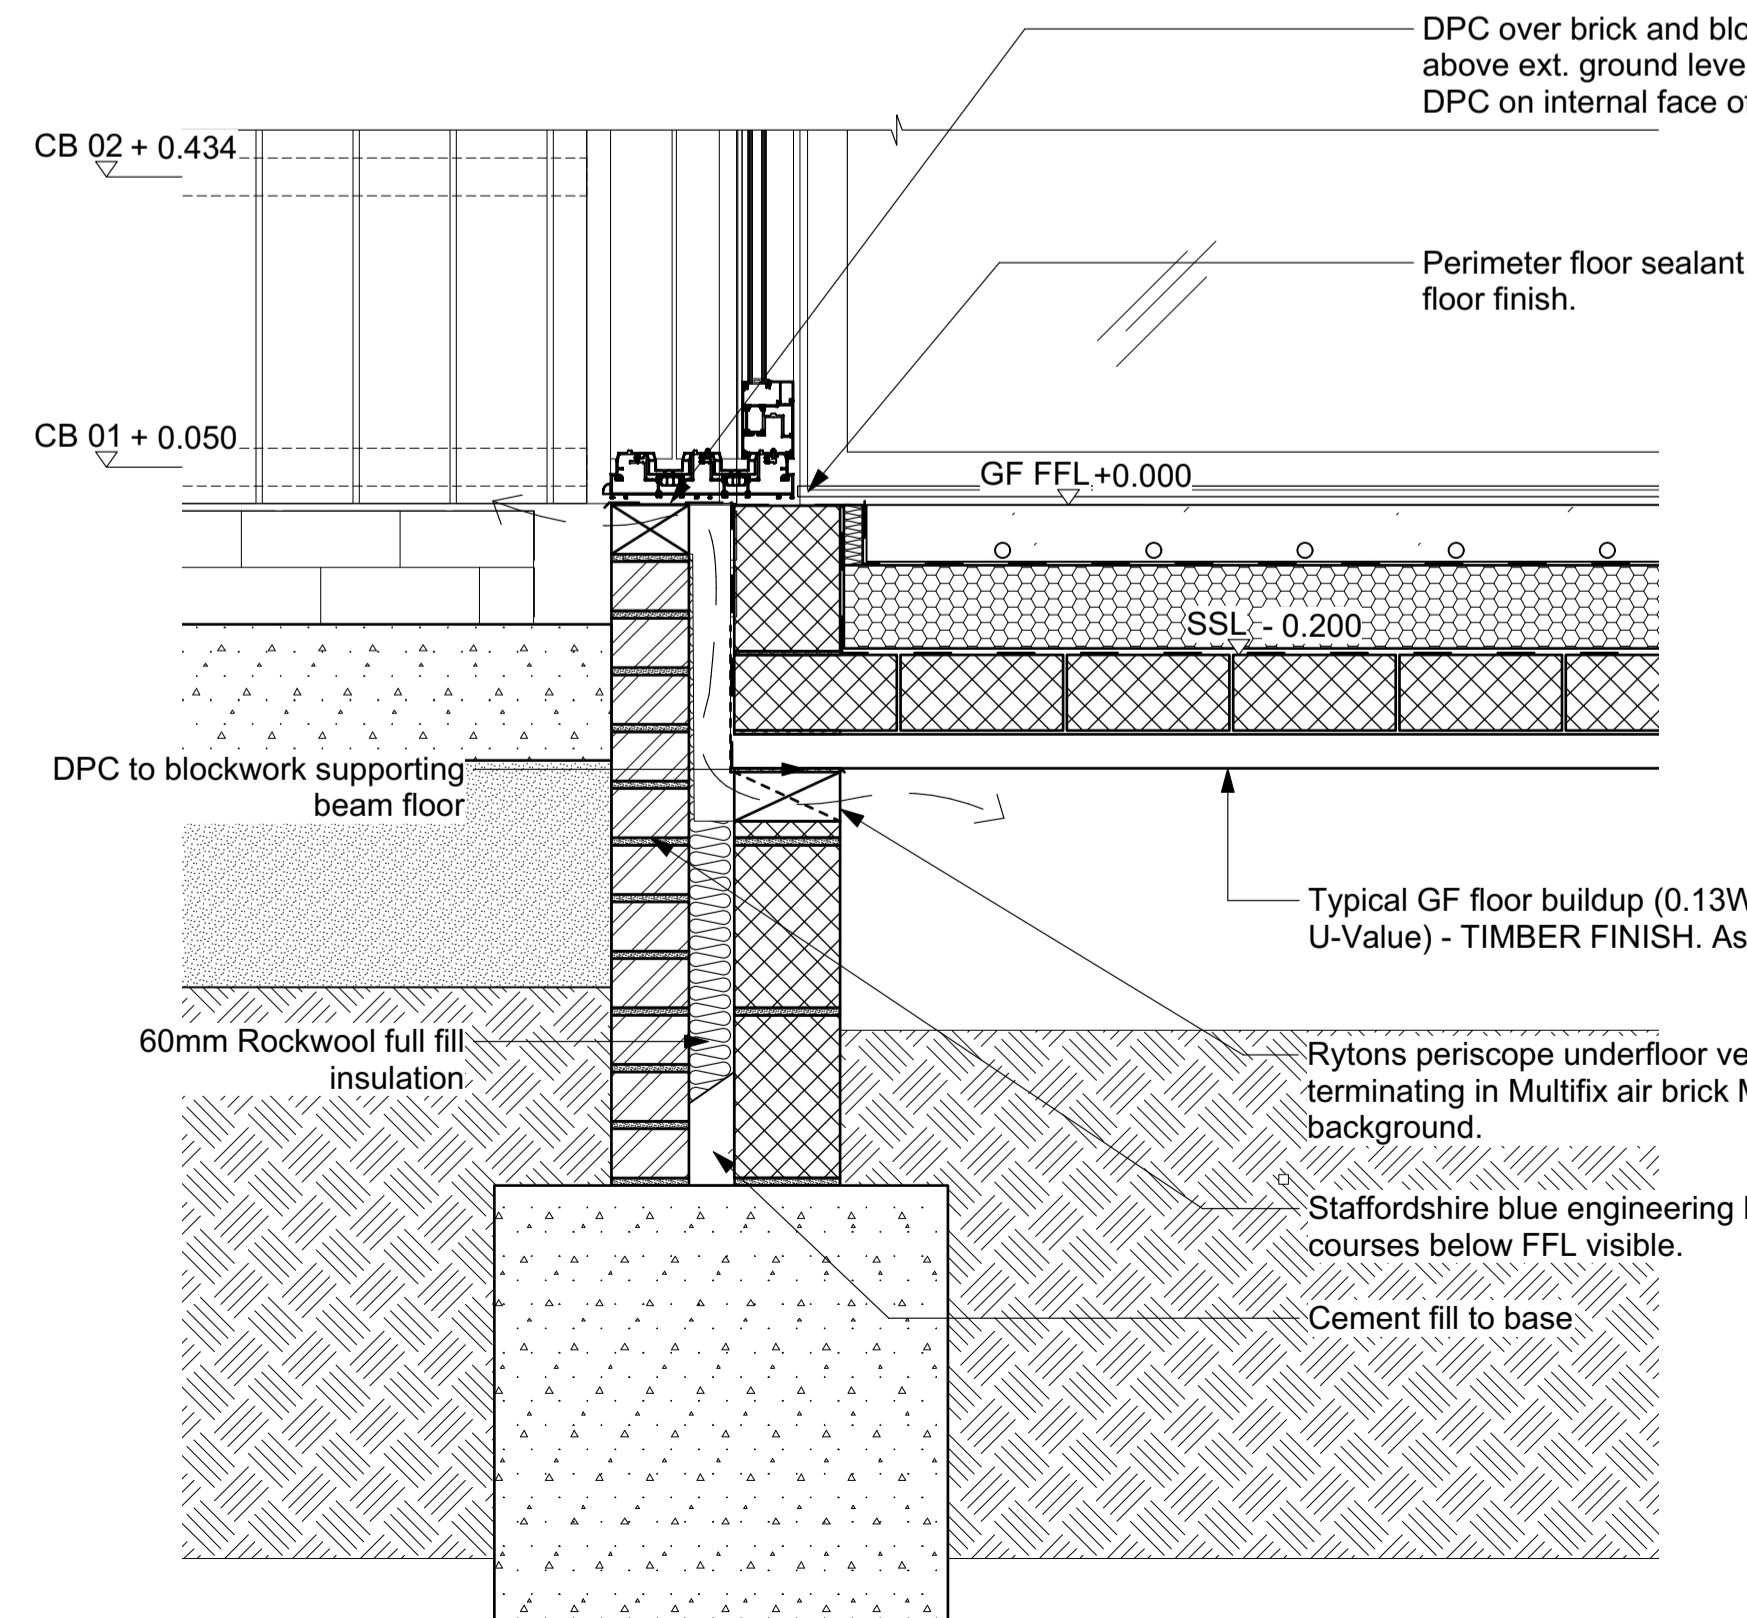
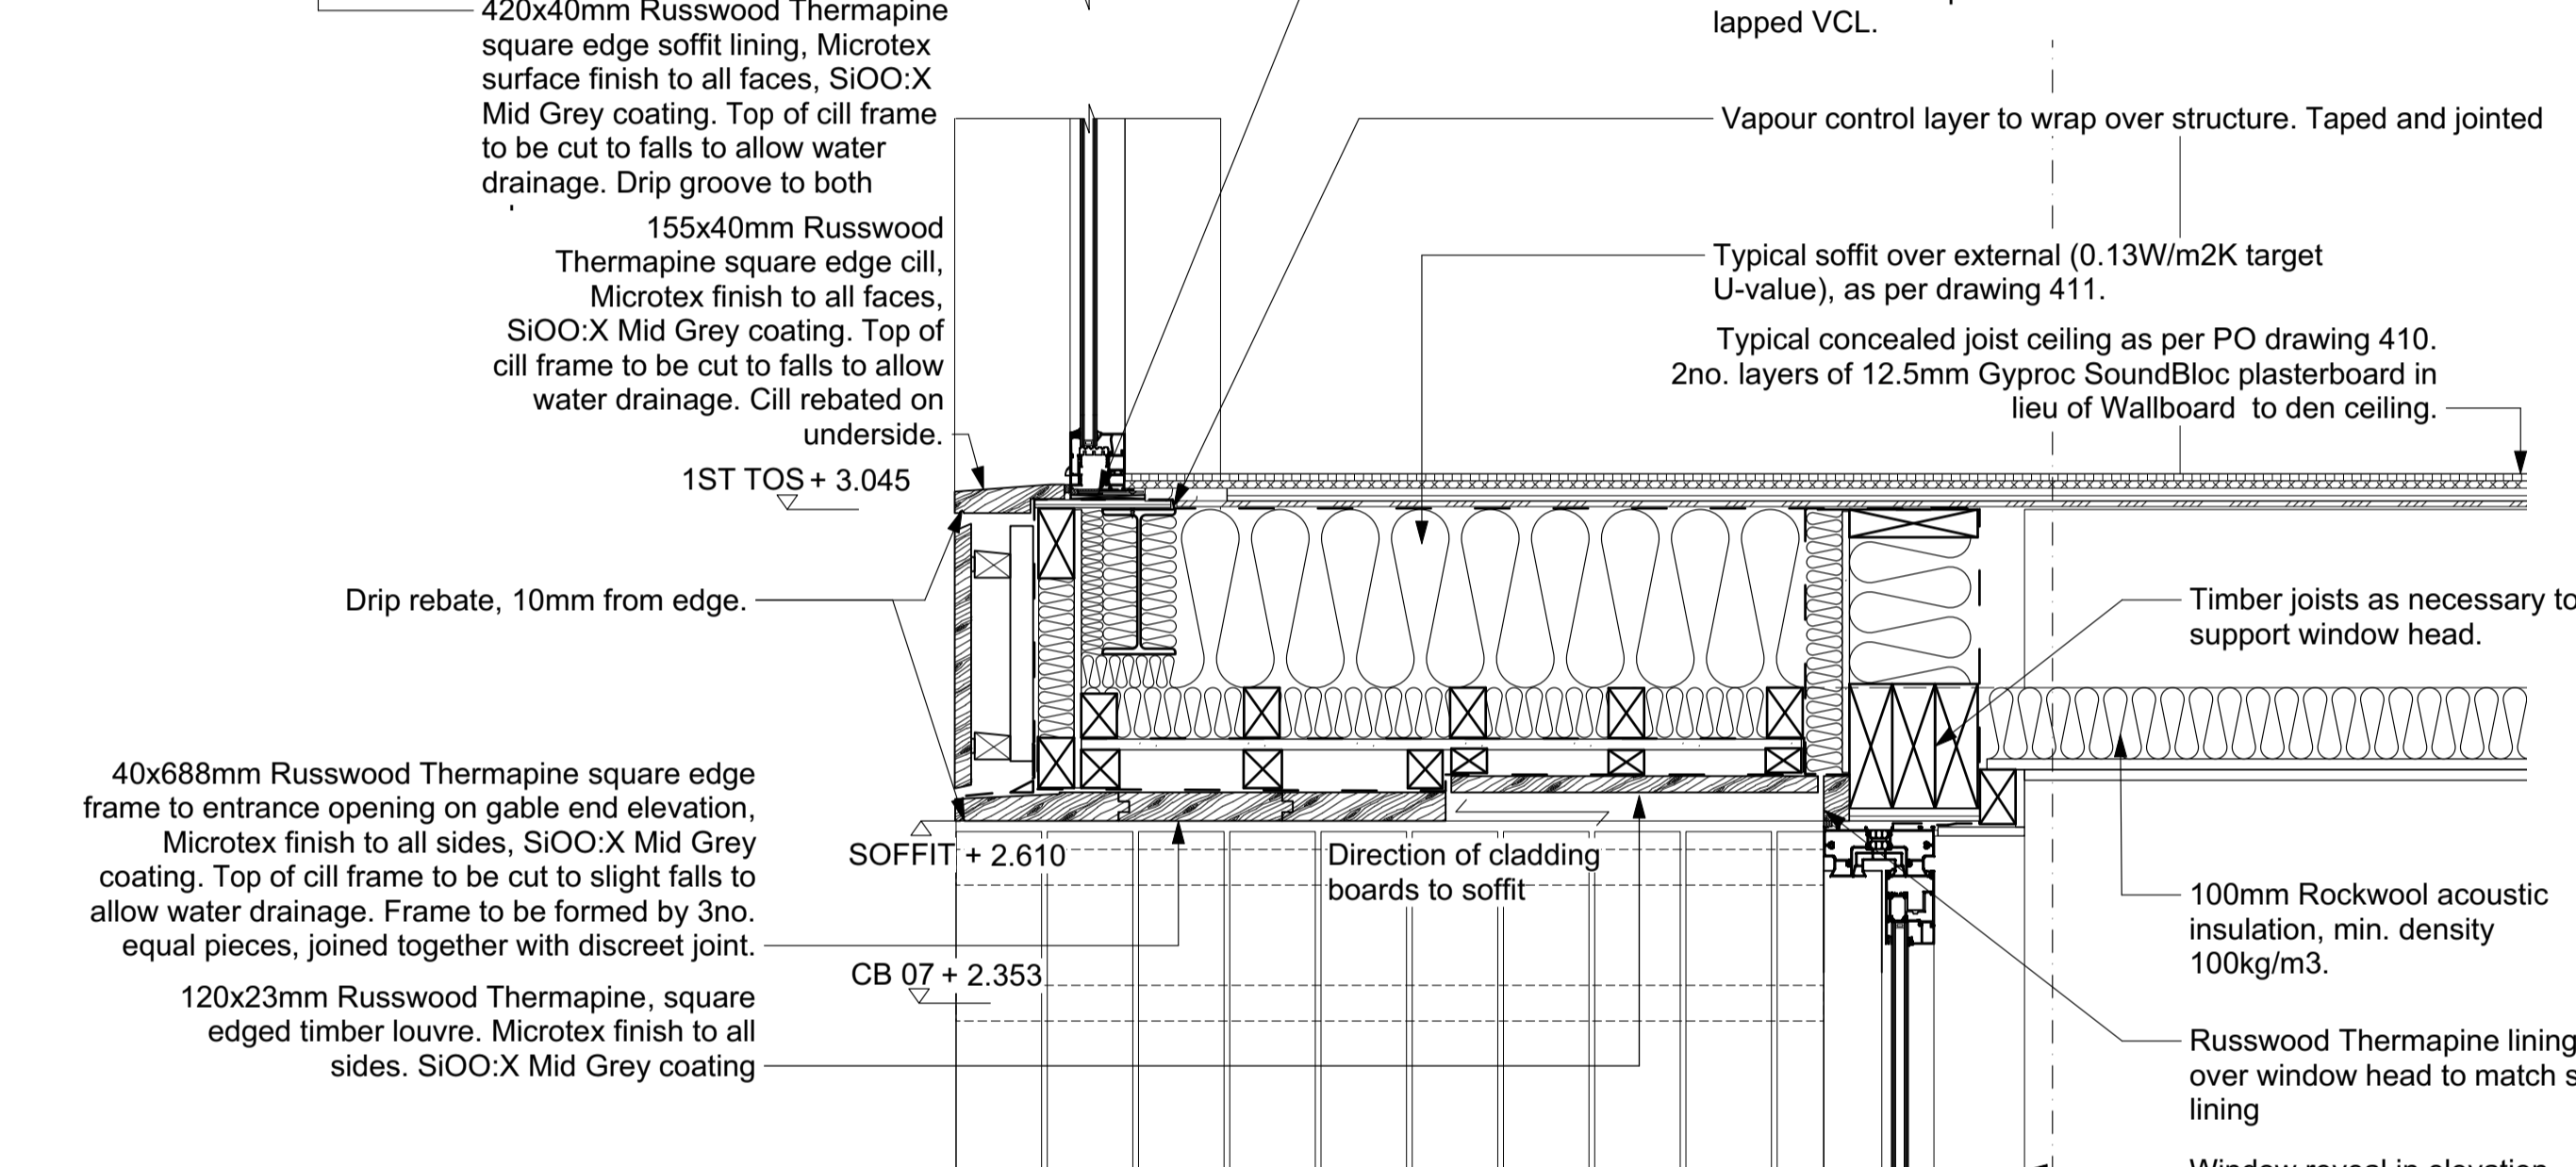
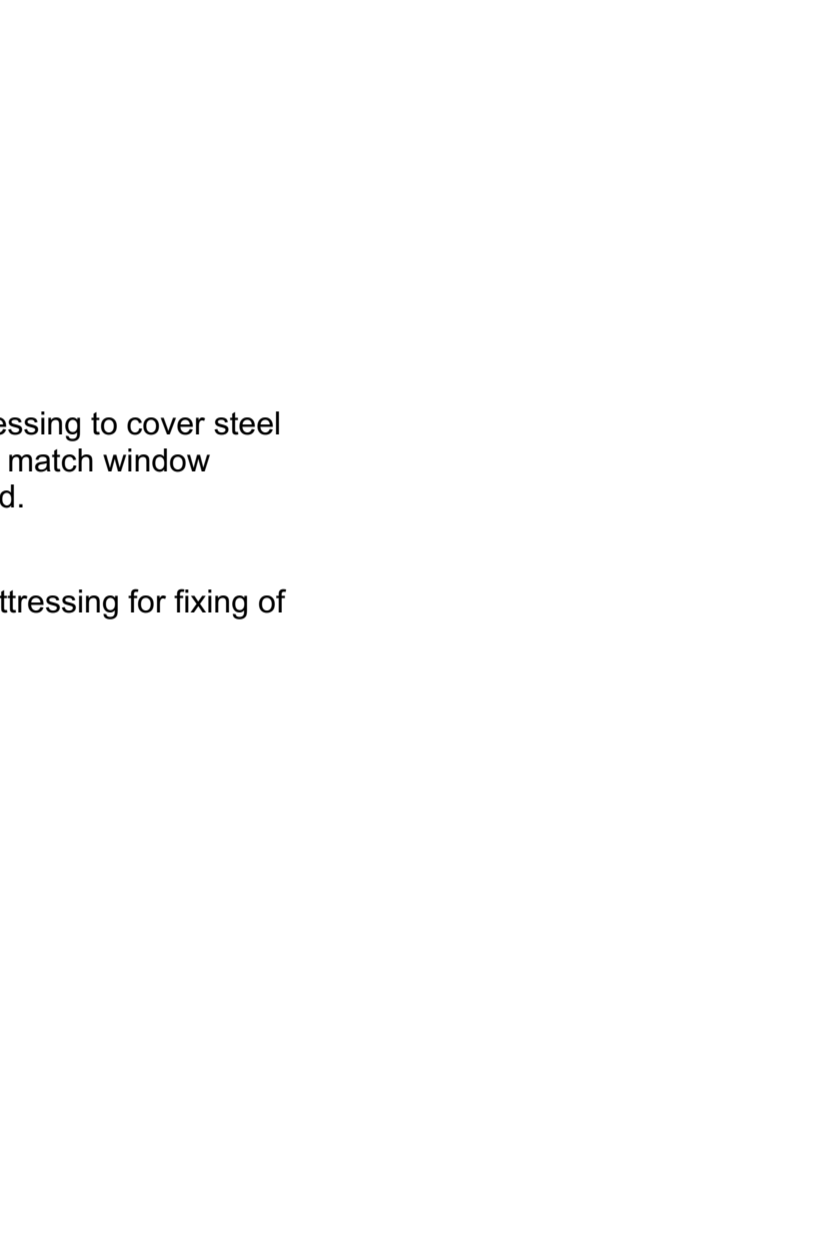
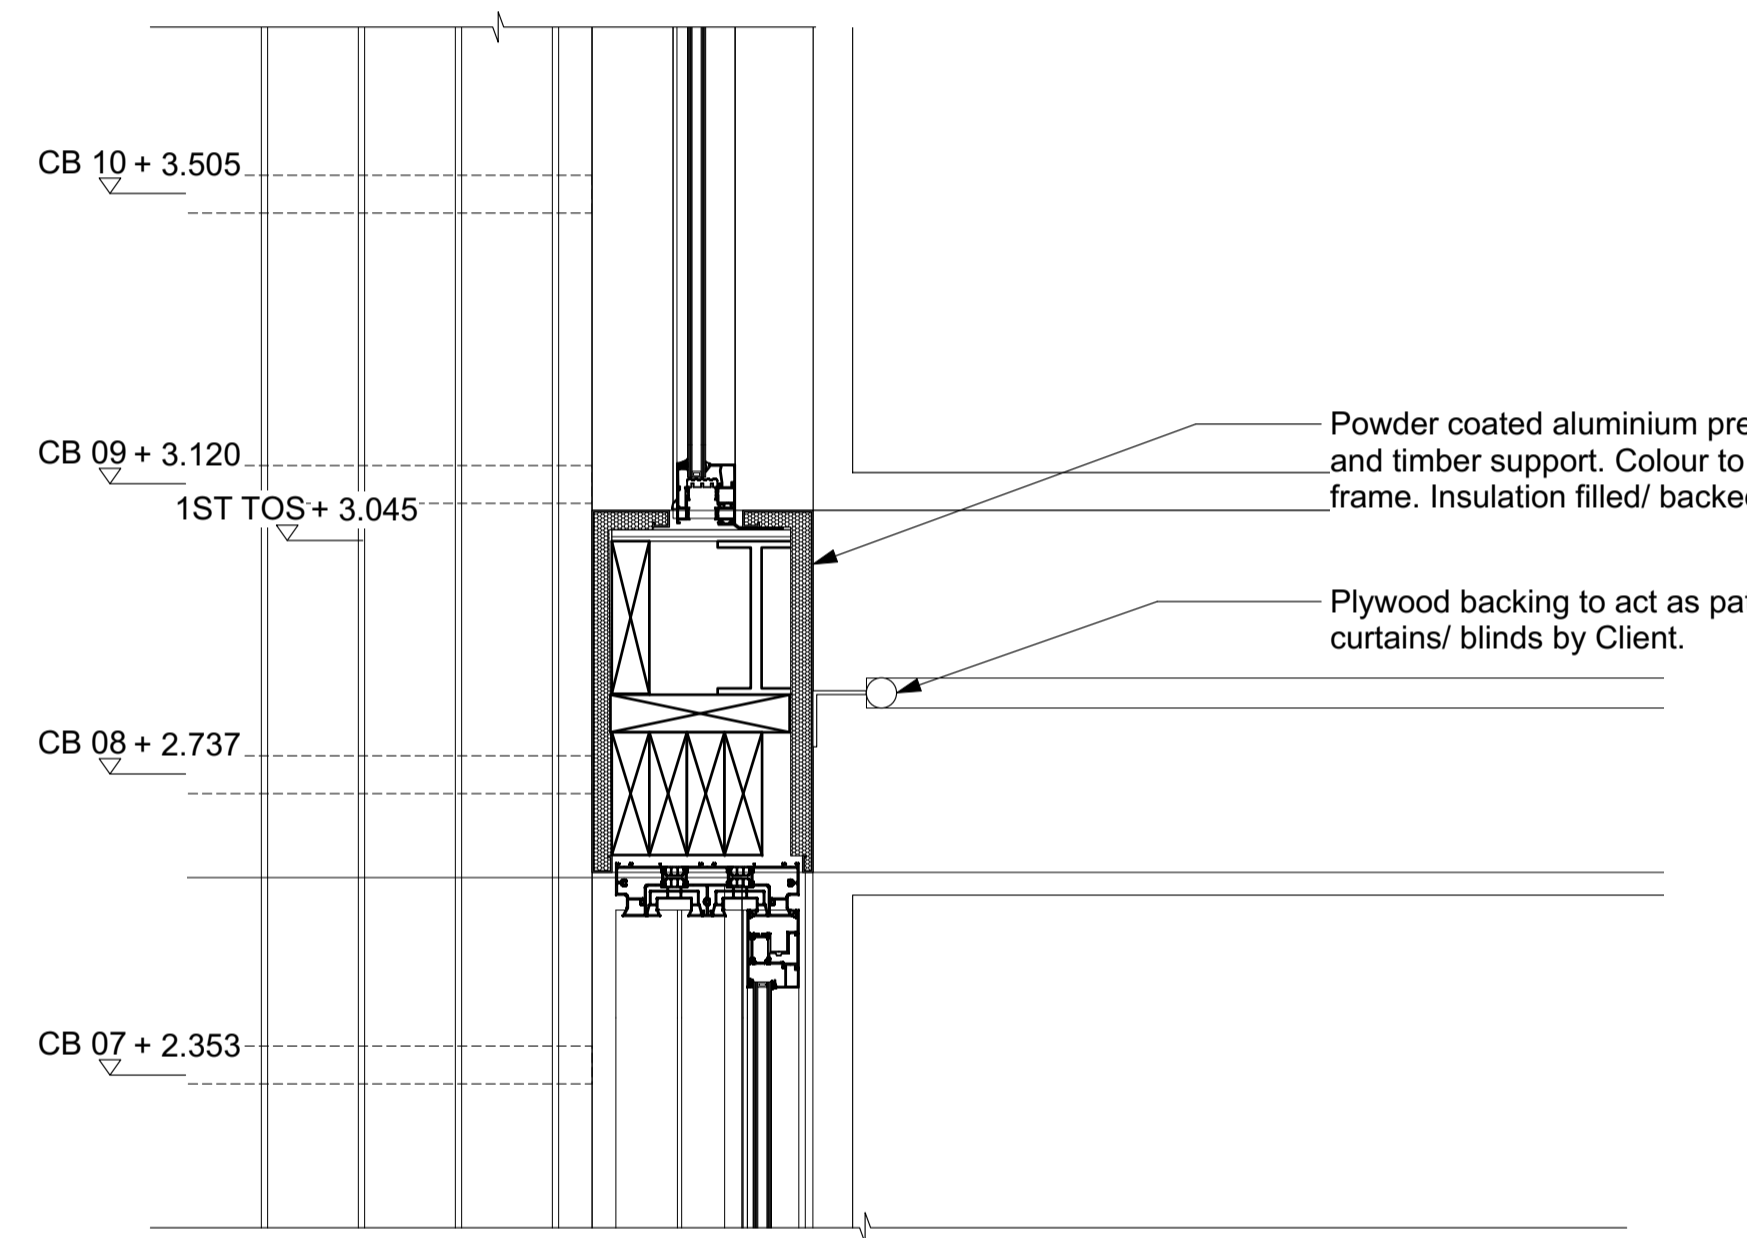
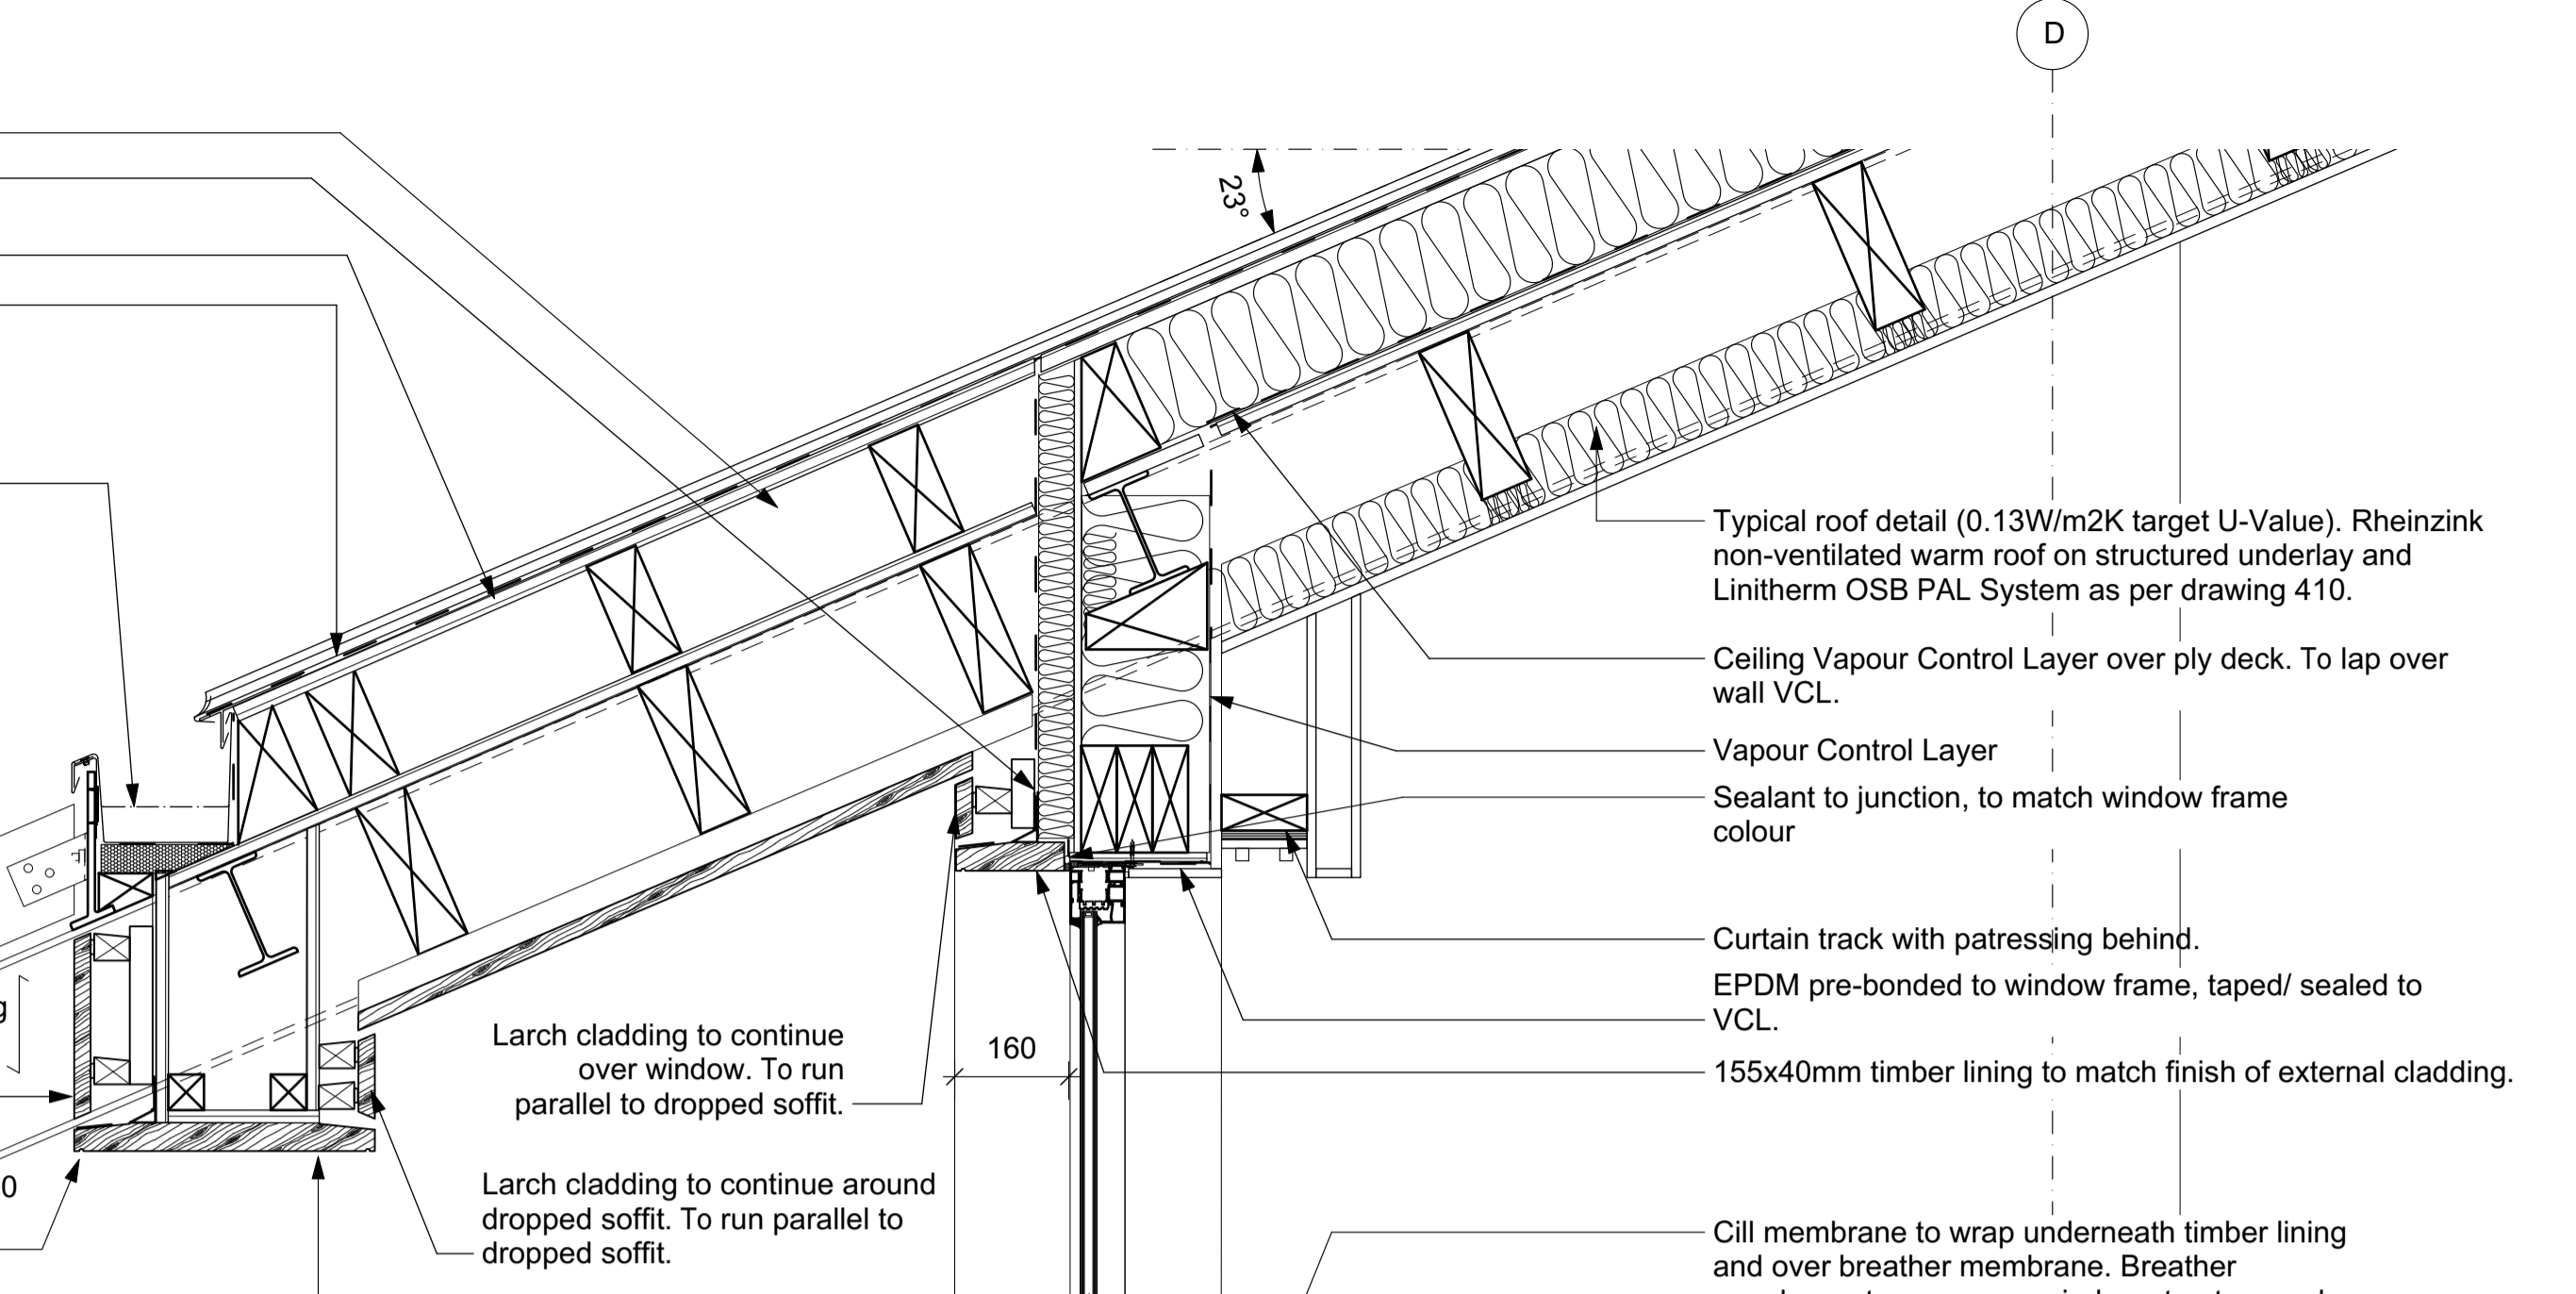
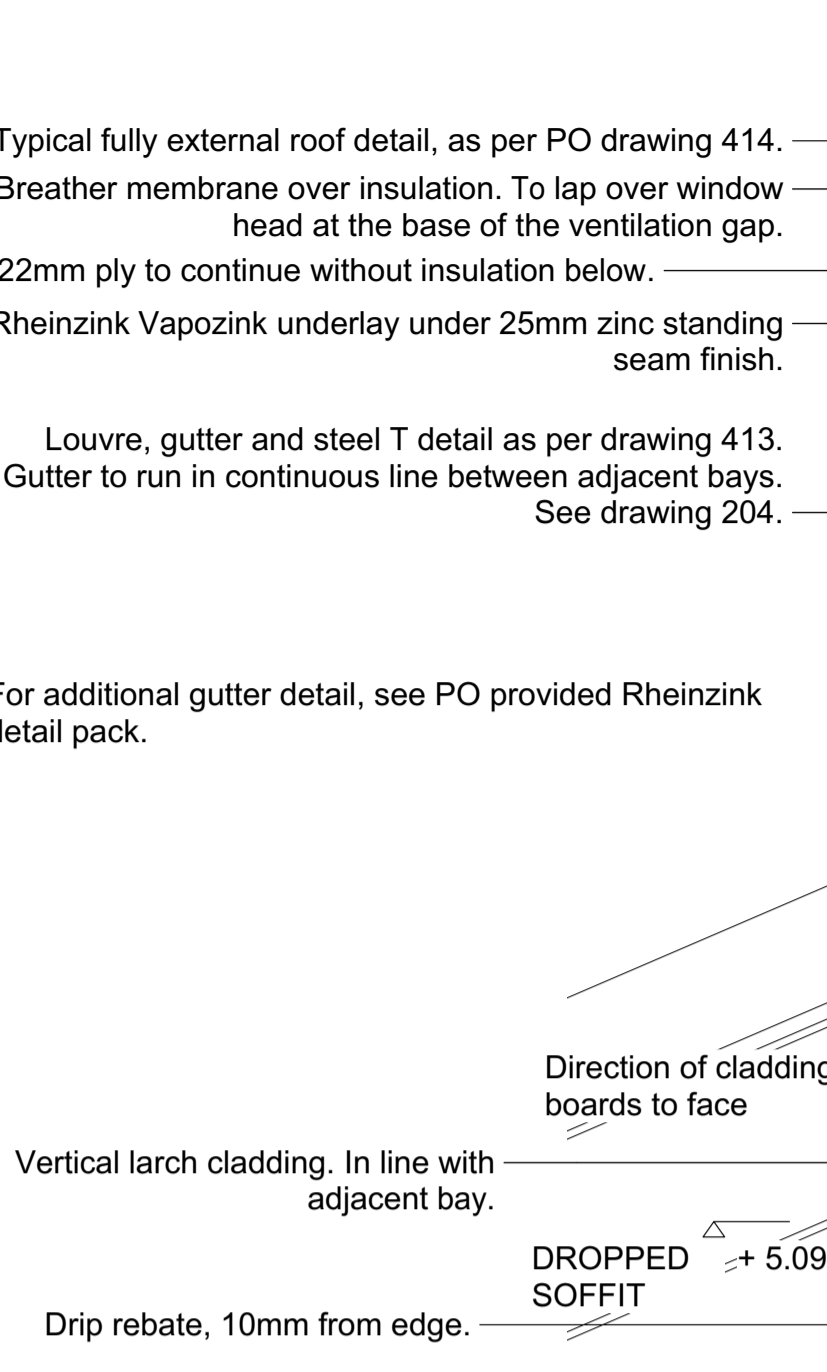


1 SECTION THROUGH FRONT ENTRANCE.

2 SECTION THROUGH CONCRETE EXTERNAL WALL - KITCHEN

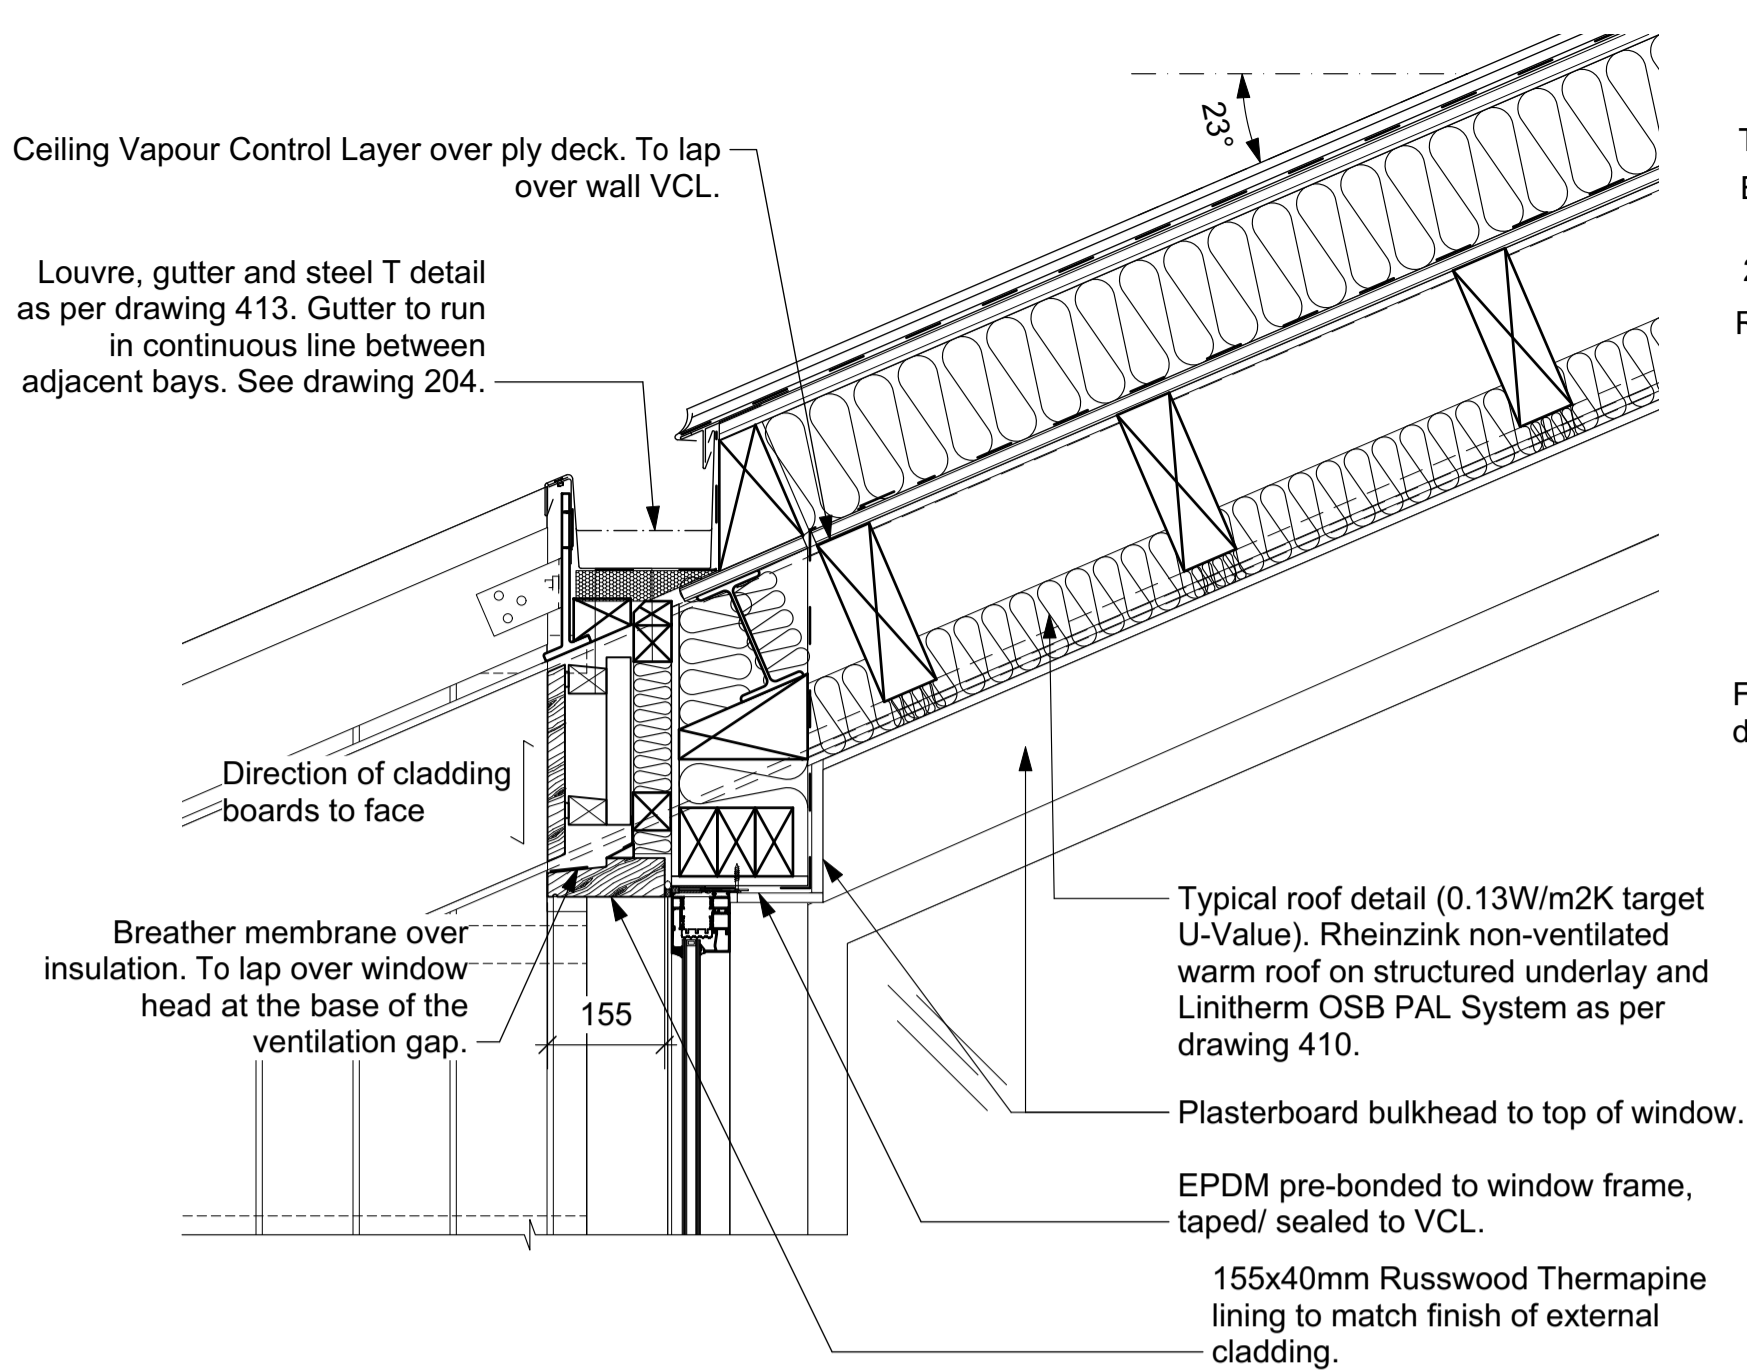

- KEY:**
- FFL - Finished Floor Level (also Top of Scream)
 - SSL - Structural Slab Level (also top of Beam & Block Floor)
 - TOS - Top of Steel
 - LW TOS - Lowered Ceiling Height Top of Steel (over Boot Room/ Laundry Area)
 - TOC - Top of Channel
 - CB XX - Centre Line of Battens level supporting external cladding (from FFL).

NOTES:

Review details with Project Orange plans, sections and elevations.

Review all structural items alongside Richard Jackson Engineering drawings and schedules.

project orange

1st Floor, Cosmopolitan House
10A Christina Street, London, EC2A 4PA
T: +44 (0)20 7729 9255 F: +44 (0)20 7729 0103
www.projectorange.com

415

SHELLEY PRIORY BARN

SECTION DETAILS 06 PROPOSED

Job No.	Drawn	Date	Scale
1905	AA	30.09.20	1:10 @ A1 1:20 @ A3

THE COPYRIGHT DESIGN AND PATENTS ACT 1988 THIS DRAWING IS THE COPYRIGHT OF PROJECT ORANGE Ltd AND MUST NOT BE COPIED OR REPRODUCED, IN WHOLE OR PART, BY ANY METHOD WHATSOEVER, WITHOUT THE PRIOR WRITTEN APPROVAL OF PROJECT ORANGE Ltd

NOTES

ALL SETTING OUT MUST BE CHECKED ON SITE
ALL LEVELS MUST BE CHECKED ON SITE
ALL DIMENSIONS MUST BE CHECKED ON SITE
DO NOT SCALE FROM THIS DRAWING
THIS DRAWING MUST NOT BE USED ON SITE UNLESS ISSUED FOR CONSTRUCTION

1 SUN ROOM SECTION

2 DEN AND MASTER BEDROOM SECTION

