



NORTH ELEVATION

0 1m

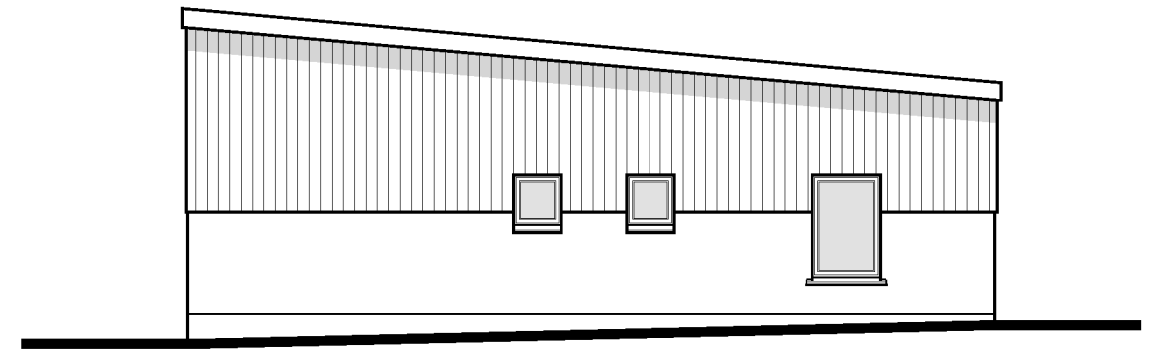


WEST ELEVATION

0 1m

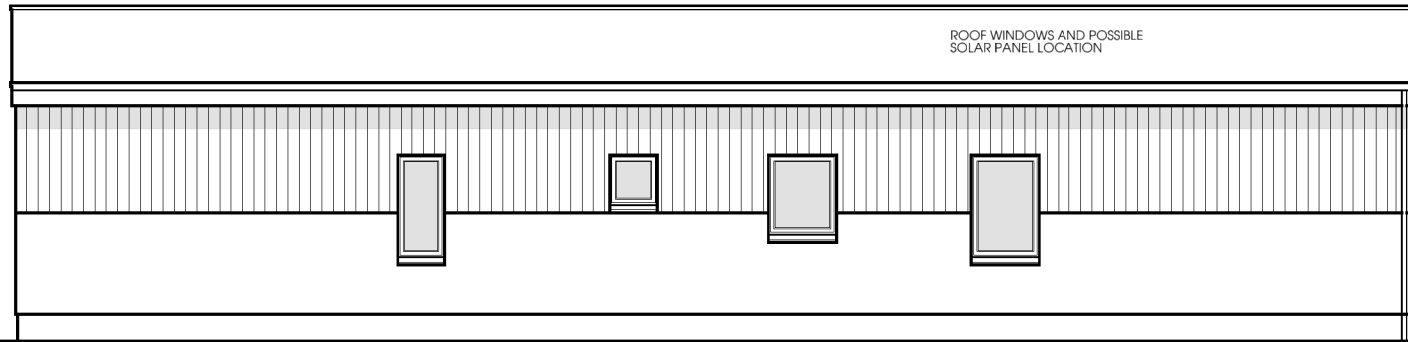


SOUTH ELEVATION

0 1m

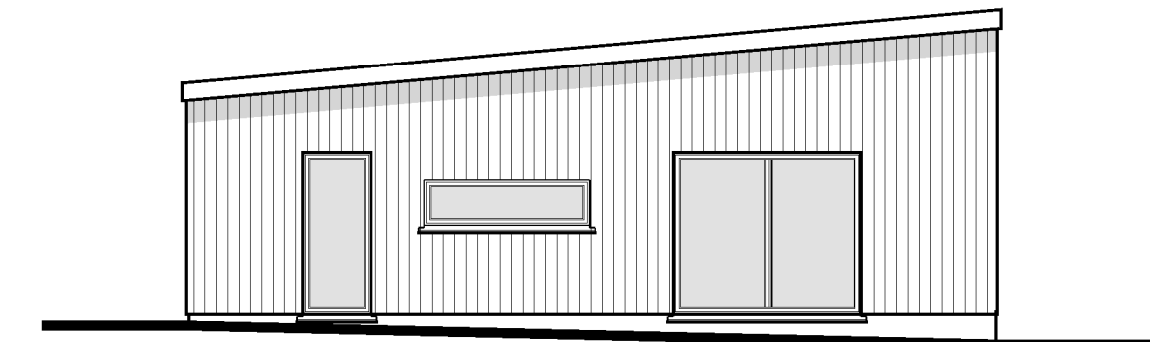

EAST ELEVATION

0 1m

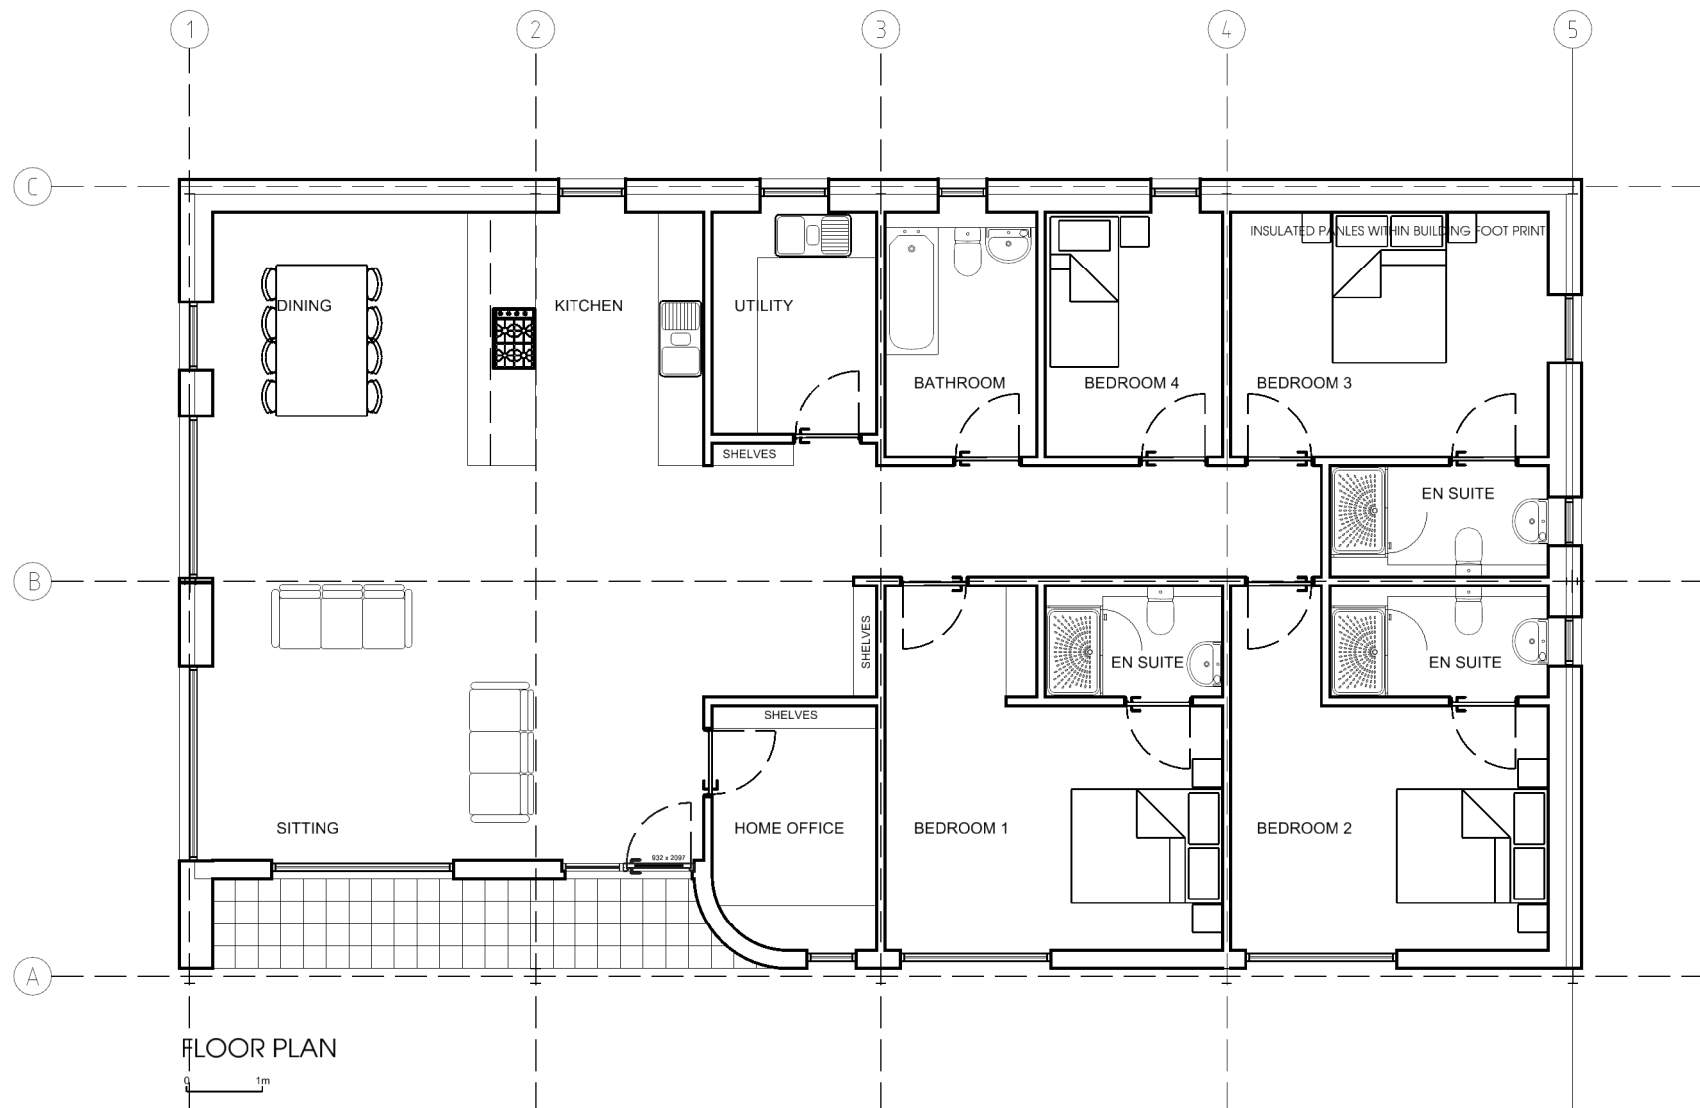

FLOOR PLAN

0 1m

ROOF - LIGHT GREY PROFILED SHEETING  
 EXISTING CLADDING RETAINED  
 LIGHT GREY DOOR AND WINDOW FRAMES

1 FLOOR PLAN AND ELEVATIONS		
2 PROPOSED CONVERSION OF BARN WOOLLEY CROSS MORWENSTOW		
3	Mr and Mrs Olde	
4	planning	
5	1:100	
6	sept 2020	
7	MSP	0014-P-002 B