


NORTH ELEVATION

0 1m

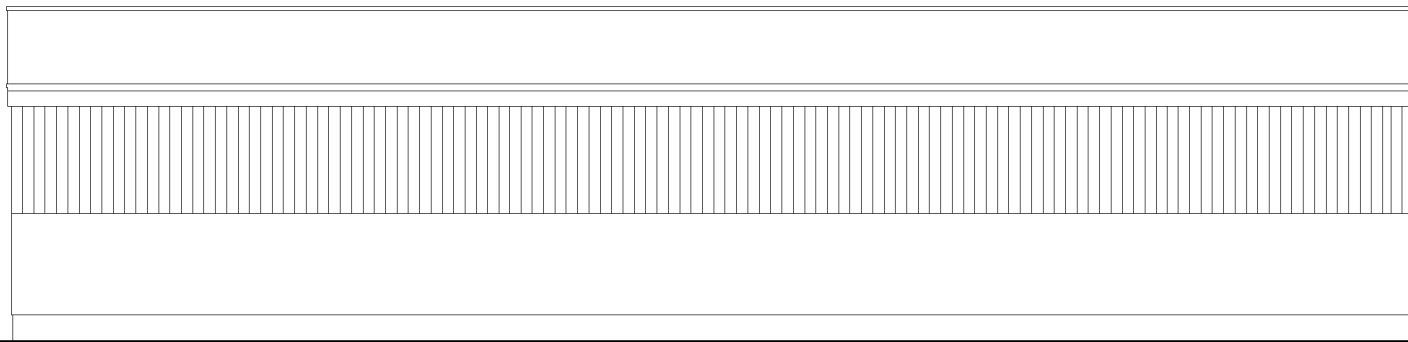

SOUTH ELEVATION

0 1m




FLOOR PLAN

0 1m

FIBRE CEMENT ROOF AND ROOF LIGHTS


CORUGATED SHEET CLADDING

POURED CONCRETE LOWER WALLS

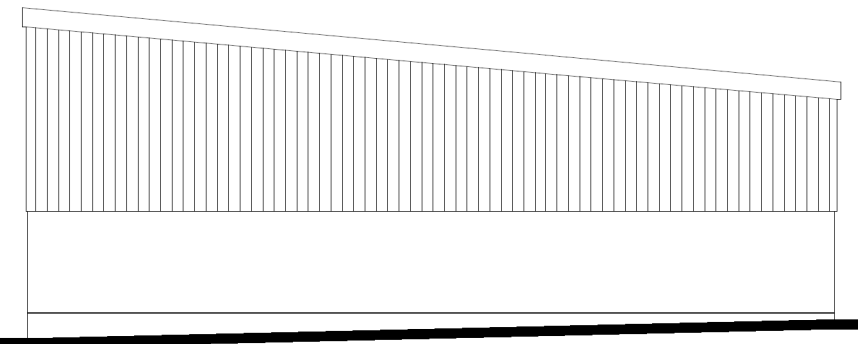

WEST ELEVATION

0 1m

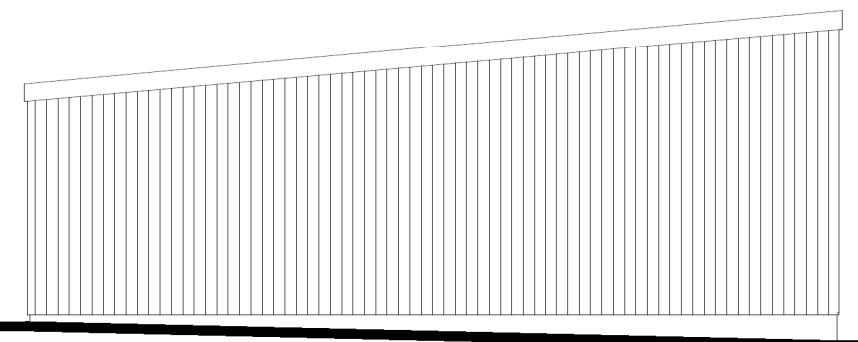

EAST ELEVATION

0 1m

1 SURVEY	
P PROPOSED CONVERSION OF BARN WCOLLEY CROSS MCRWENSTOW	
C Mr and Mrs Olde	
1 survey	
1:100	
aug 2020	
d MSP	11 0014-P-001