



Ground Floor

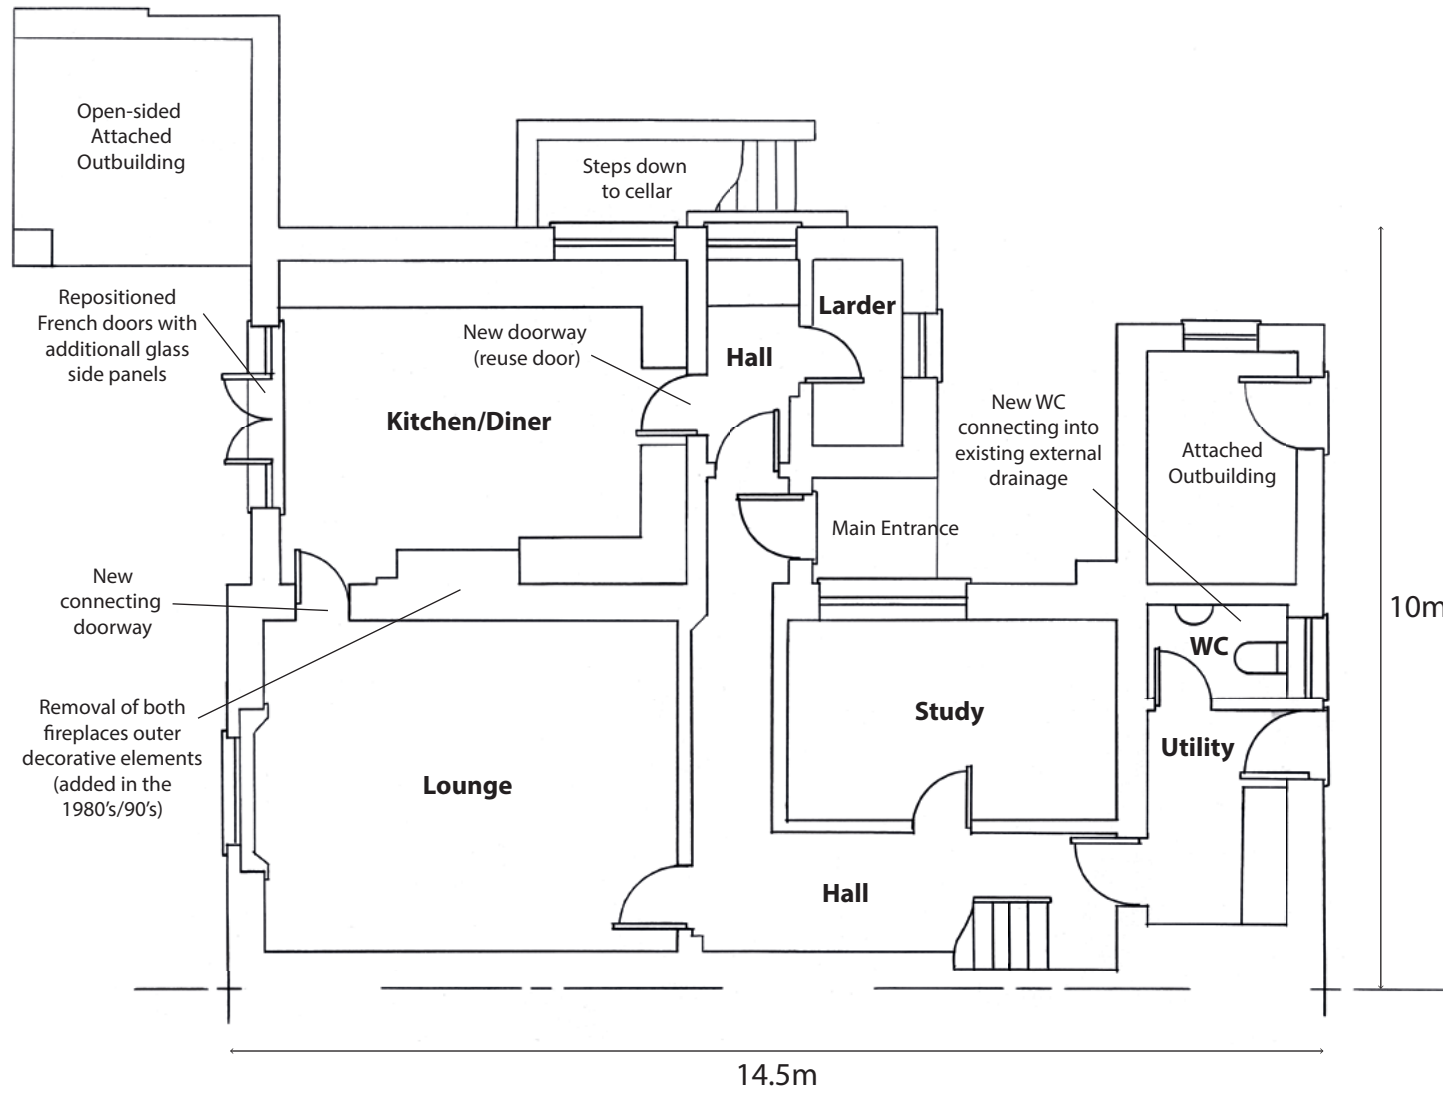

First Floor

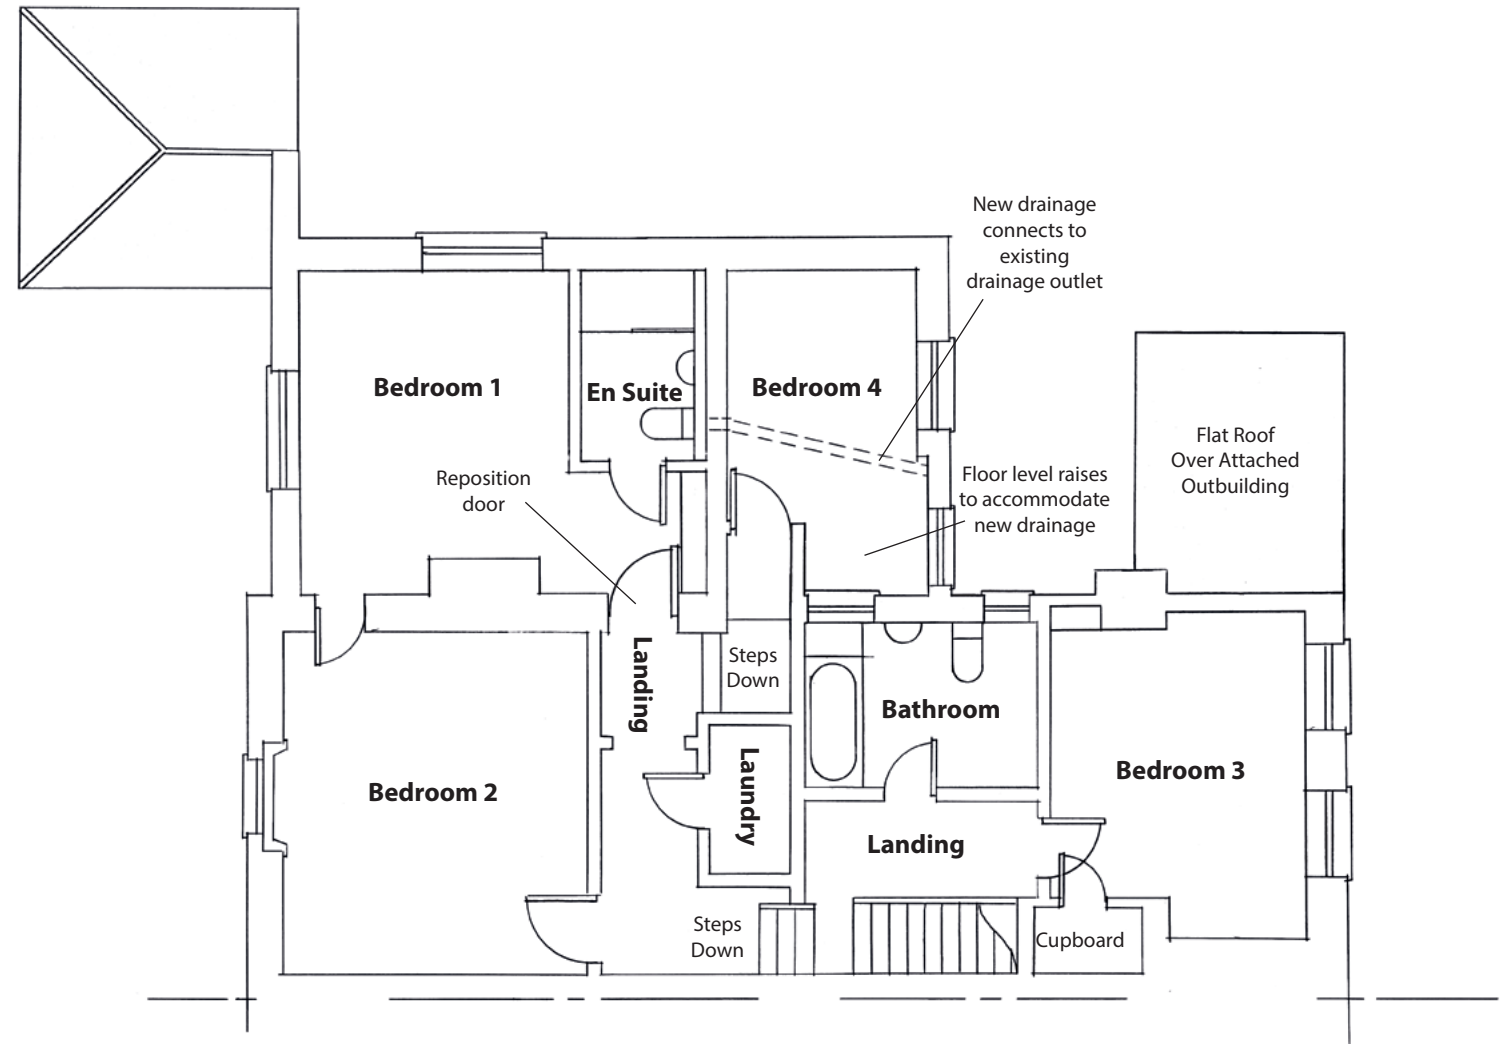

Plans proposed Scale 1:100



April 2021