


Notes


Do not scale from this drawing.
All dimensions to be checked on site and architect notified of any discrepancies. Copyright reserved. Refer to Structural Engineers Drawings for all Structural and services information. BATT Architecture owns the copyright of this drawing, which must not be reproduced in whole or part without written consent
The purpose of this drawing is solely for the purposes of obtaining building warrant approval. The drawing may be suitable for construction purposes but it may be necessary to augment/and or amend this information for this purpose. No liability will be accepted for any omission on this drawing should the drawing be used for construction purposes

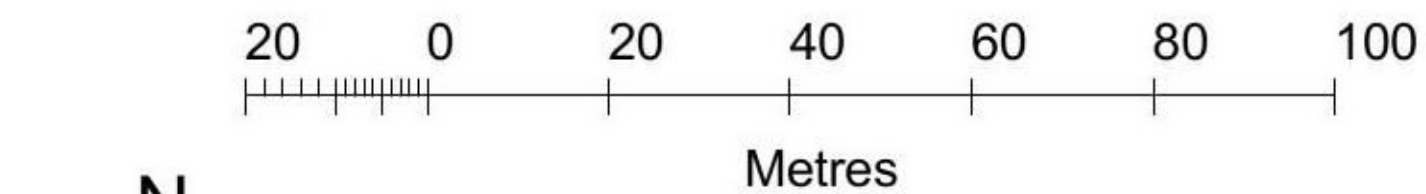

Crown copyright and database rights 2020 OS 100038864

production in whole or in part is prohibited

without the permission of Ordnance Survey.

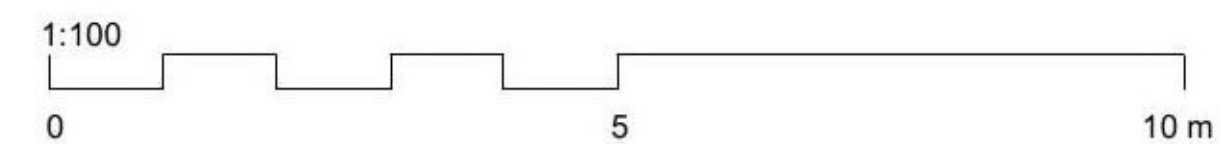

Rev	Description	DATE
-----	-------------	------

stage:

Planning	2
----------	---

client: Mr & Mrs Dunlop

project: Domestic Alterations
127 Essex Drive
Glasgow
G14 9PD

title: Location Plan

scale: drawn:

1 : 1250 @A3 JW

project no: rev:

drawing no: AL(00)100



Unit 5
Kirkintilloch Business Centre,
74 Townhead,
Kirkintilloch
G66 1NZ

www.batt-architecture.co.uk