


01 Site Section as existing  
1:200 @ A3

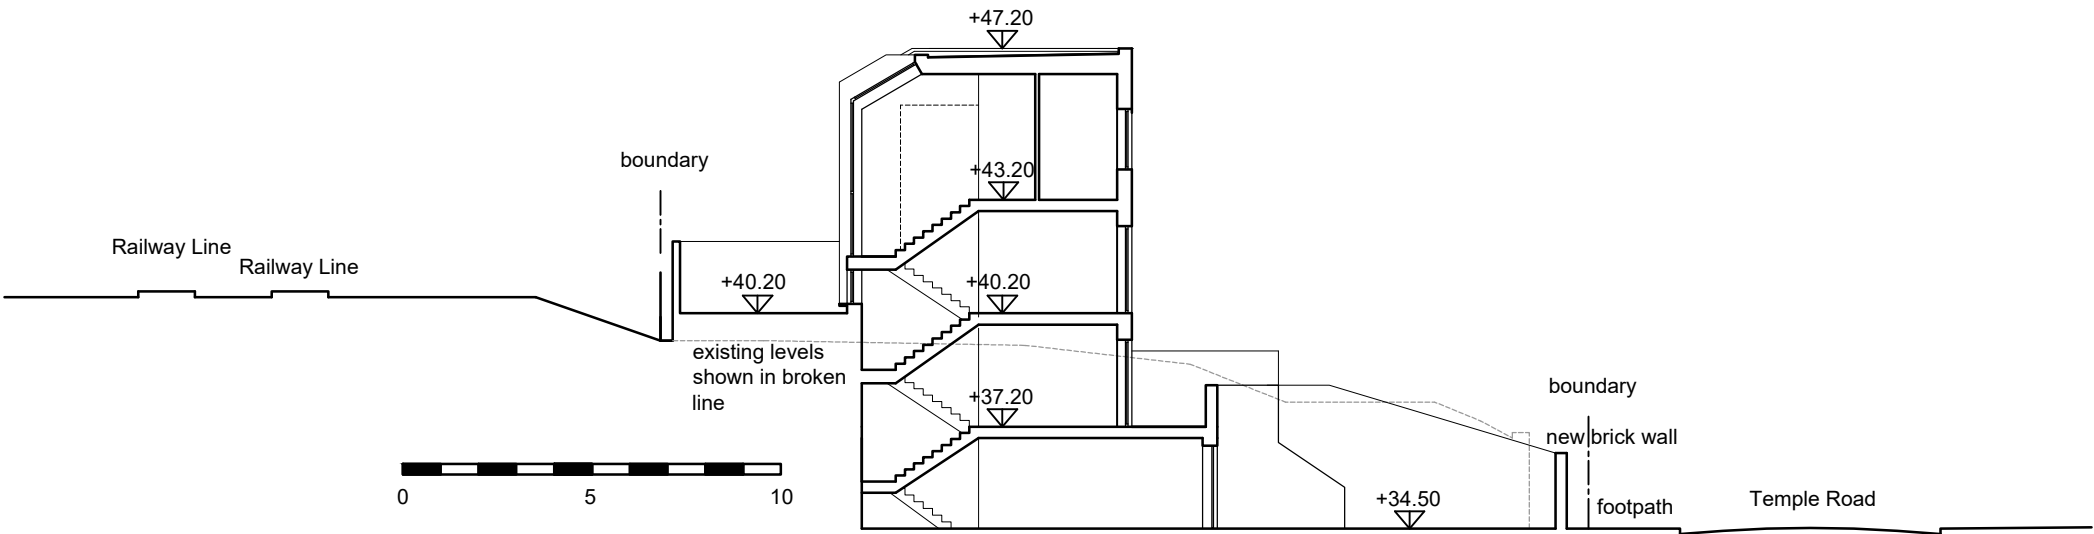

02 Site Section as Proposed  
1:200 @ A3

| Revisions                |      |          |       |         |
|--------------------------|------|----------|-------|---------|
| Status                   |      |          |       |         |
| MARKETING                |      |          |       |         |
| Client                   |      |          |       |         |
| Mr John Henry            |      |          |       |         |
| Project                  |      |          |       |         |
| 51 Temple Road           |      |          |       |         |
| Glasgow                  |      |          |       |         |
| G13 1EL                  |      |          |       |         |
| Title                    |      |          |       |         |
| Site Section AA          |      |          |       |         |
| as Existing and Proposed |      |          |       |         |
| Scale                    | Size | Date     | Drawn | Checked |
| 1:200                    | A3   | 18/03/21 | SW    | SA      |



| Project No. | Drawing No. | Rev. |
|-------------|-------------|------|
| 21012       | 00-003      | -    |