



Rear Elevation as Existing 1:100

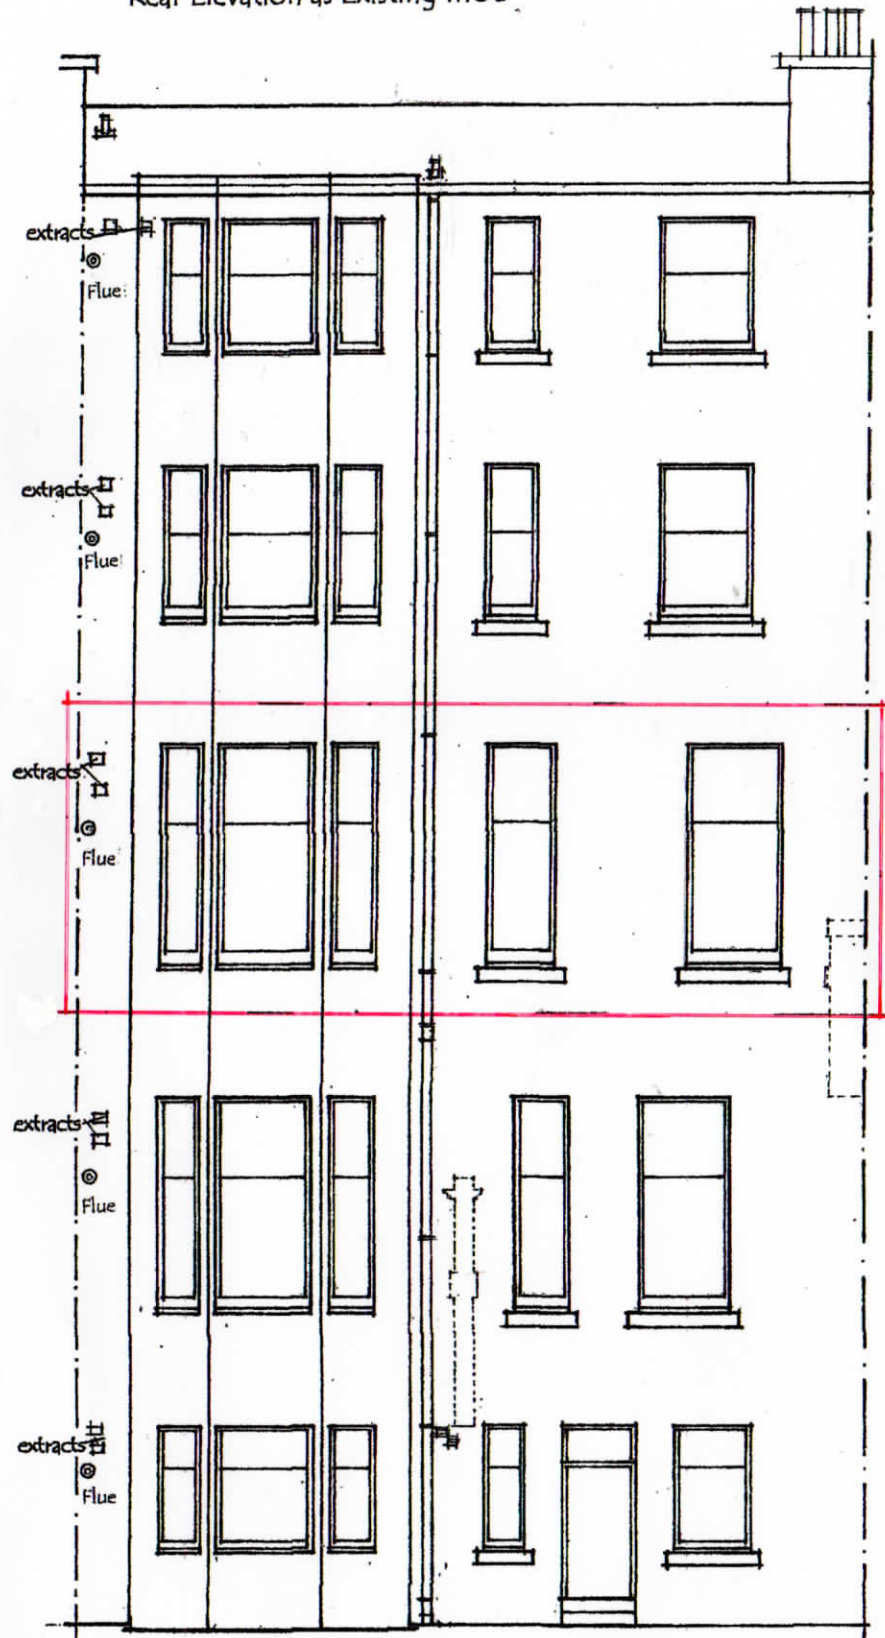

Rear Elevation as Existing 1:100

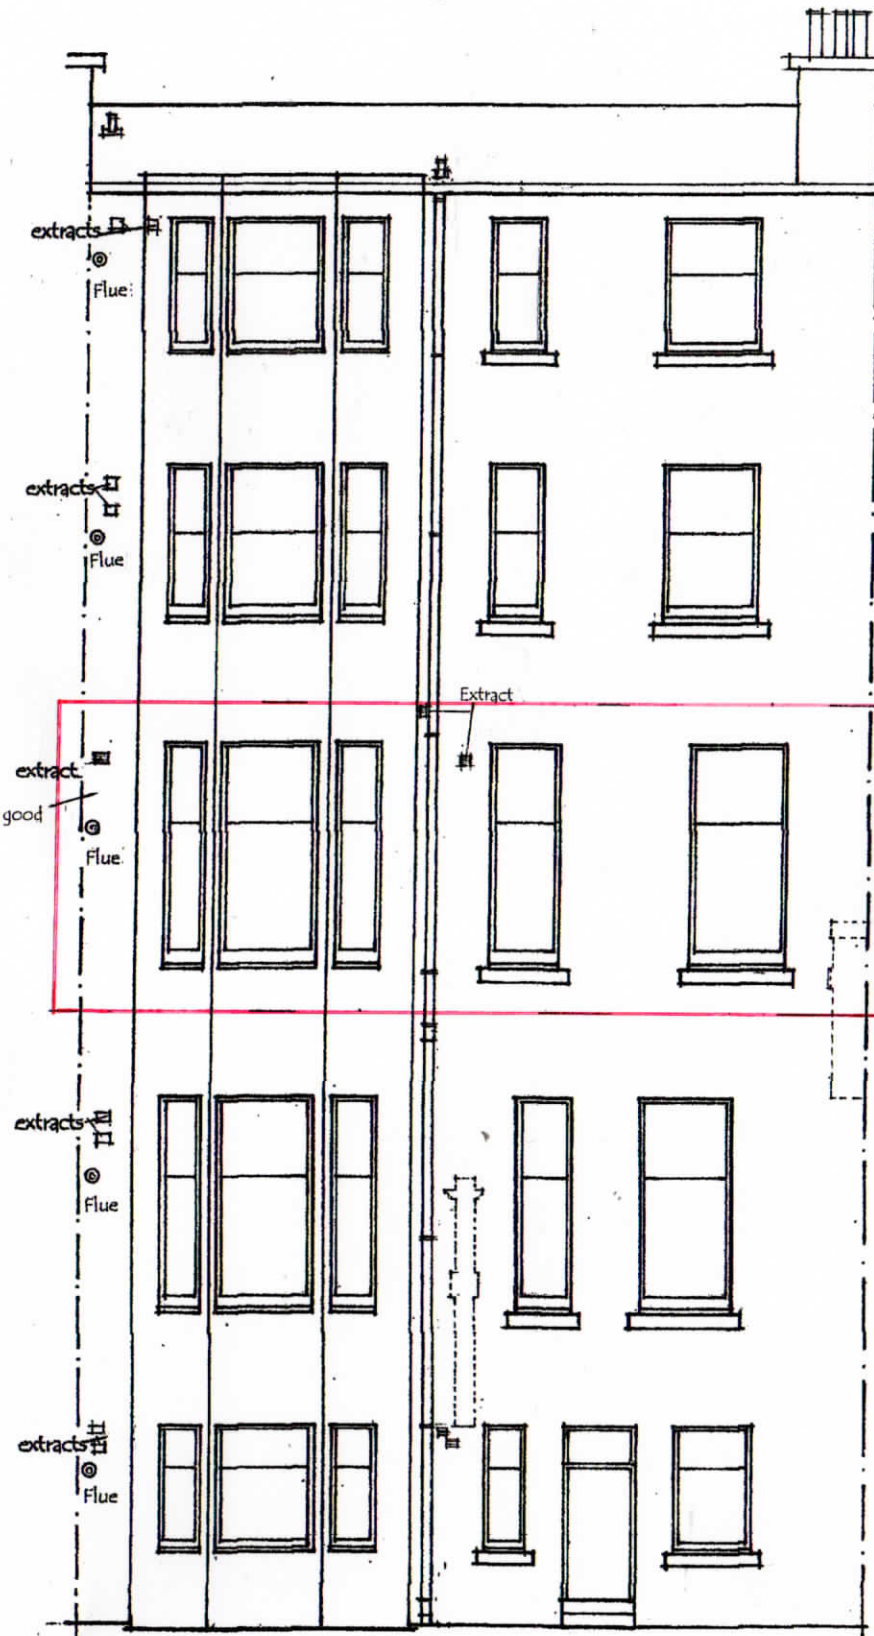

Existing terminal hole made good with core of new terminal



INTERNAL & EXTERNAL ALTERATIONS TO LISTED BUILDING AT FLAT 1/1, 9 PARK CIRCUS PLACE, GLASGOW, G3 6AH

Drg.No:PMC/9PCP FIRST-003(2021)lb & p

PM Consultants  
3 Athole Gardens  
G12 9AY  
0141 357 4639