



First Floor as Existing 1:100

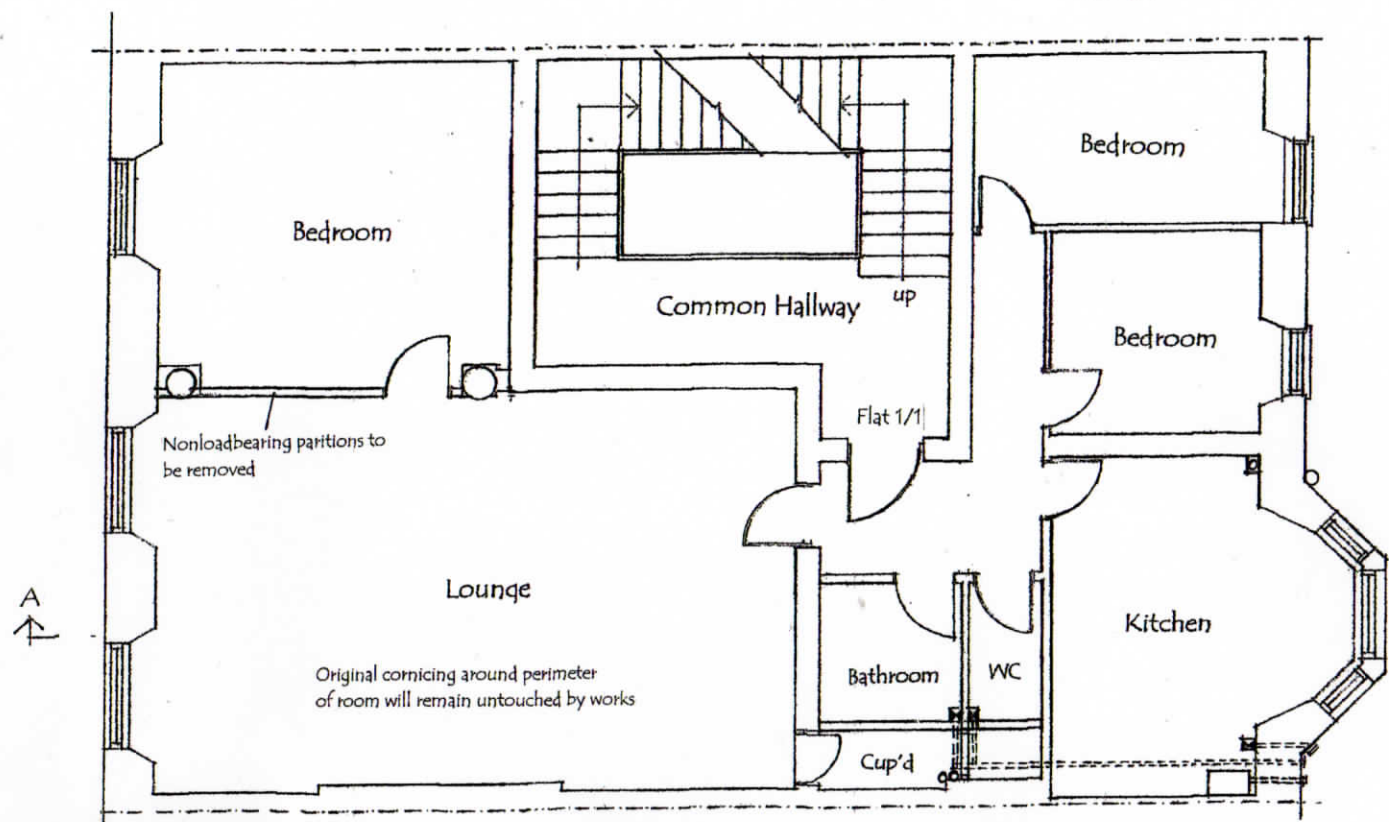


There is no original cornice around perimeter of rear rooms
Lowered ceilings throughout, partitions full height


First Floor as Proposed 1:100

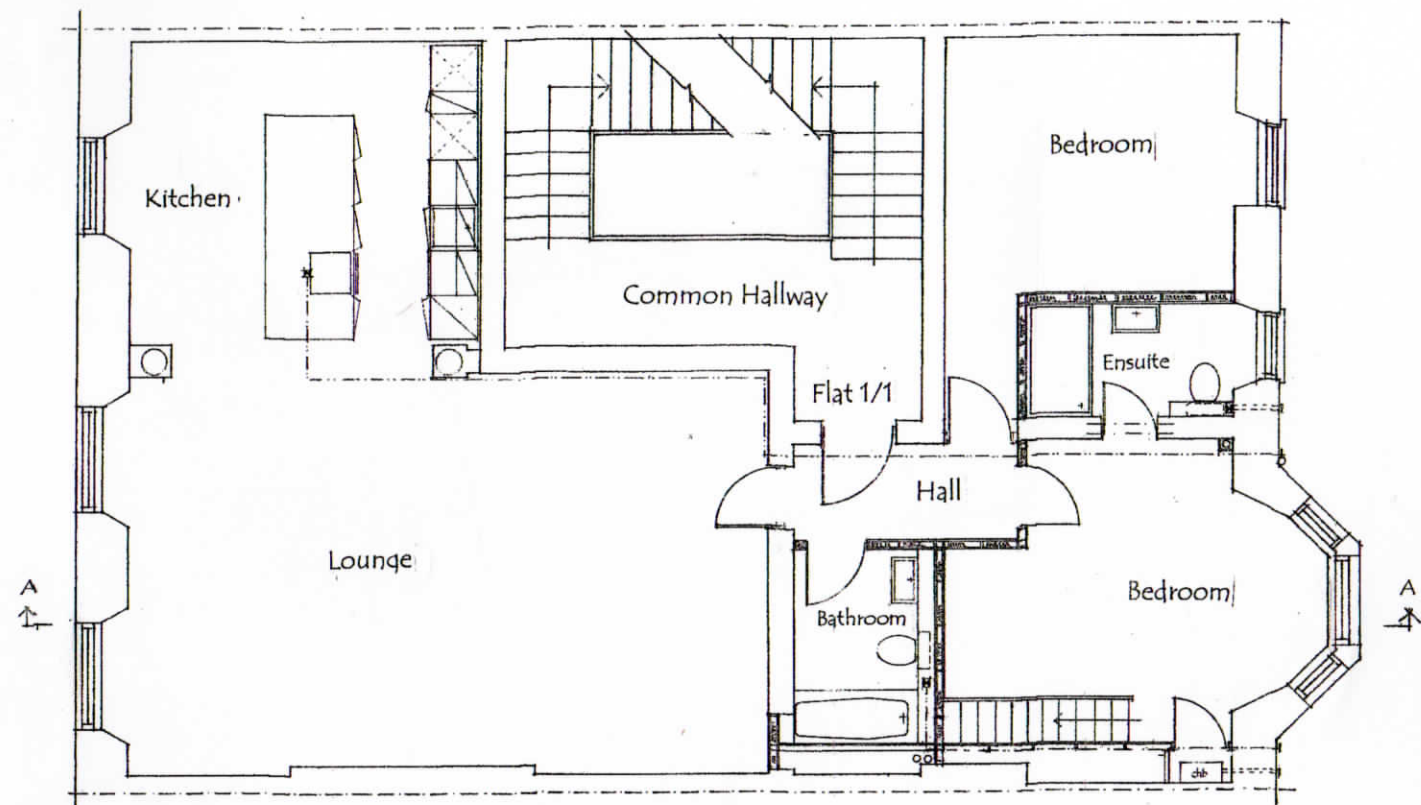



Section A - A as Existing 1:100

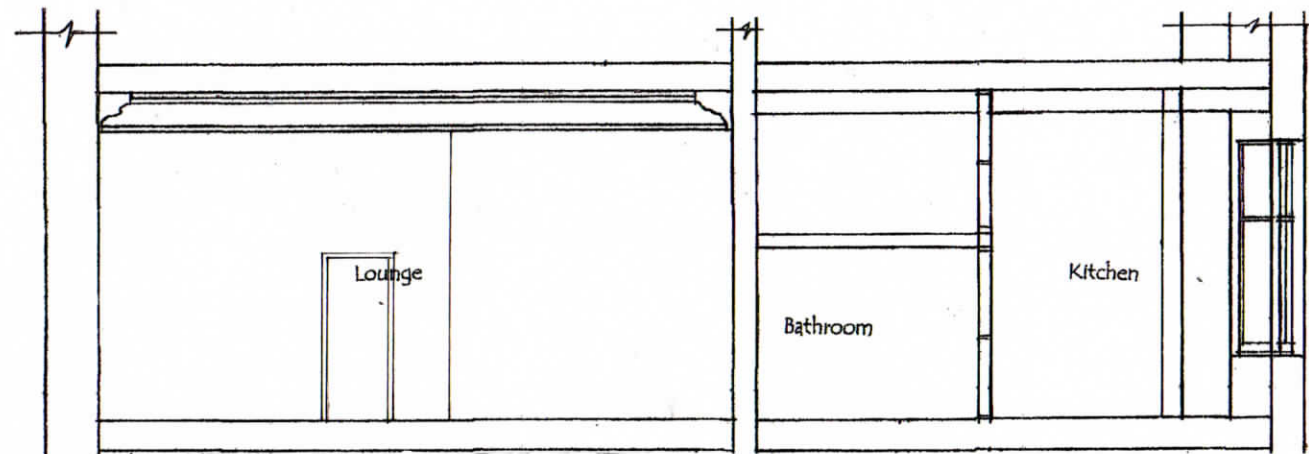

Section A - A as Proposed 1:100

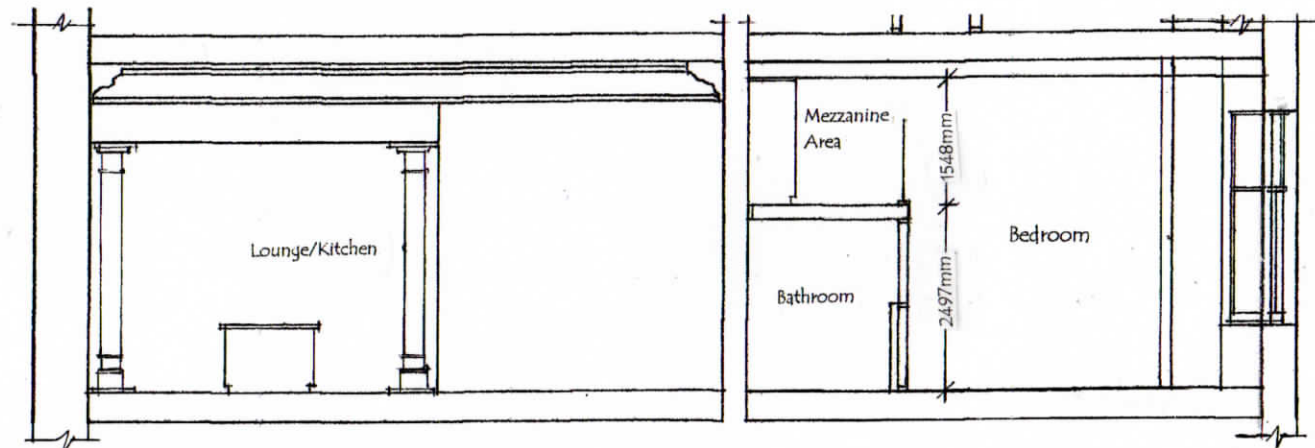

Mezzanine Layout as Proposed 1:100

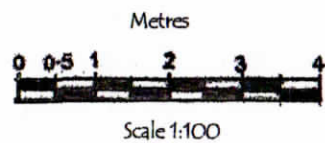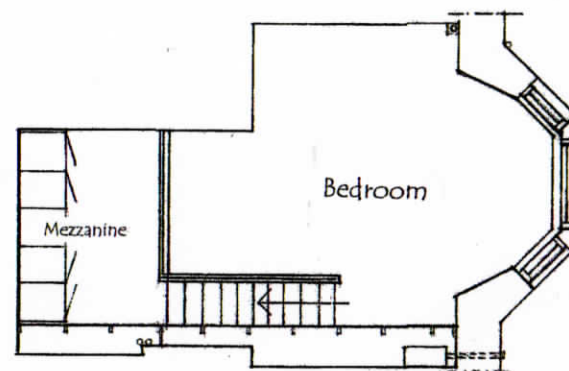

INTERNAL & EXTERNAL ALTERATIONS TO LISTED BUILDING AT FLAT 1/1, 9 PARK CIRCUS PLACE, GLASGOW, G3 6AH

Drg.No:PMC/9PCP FIRST-002(2021)lb & p