


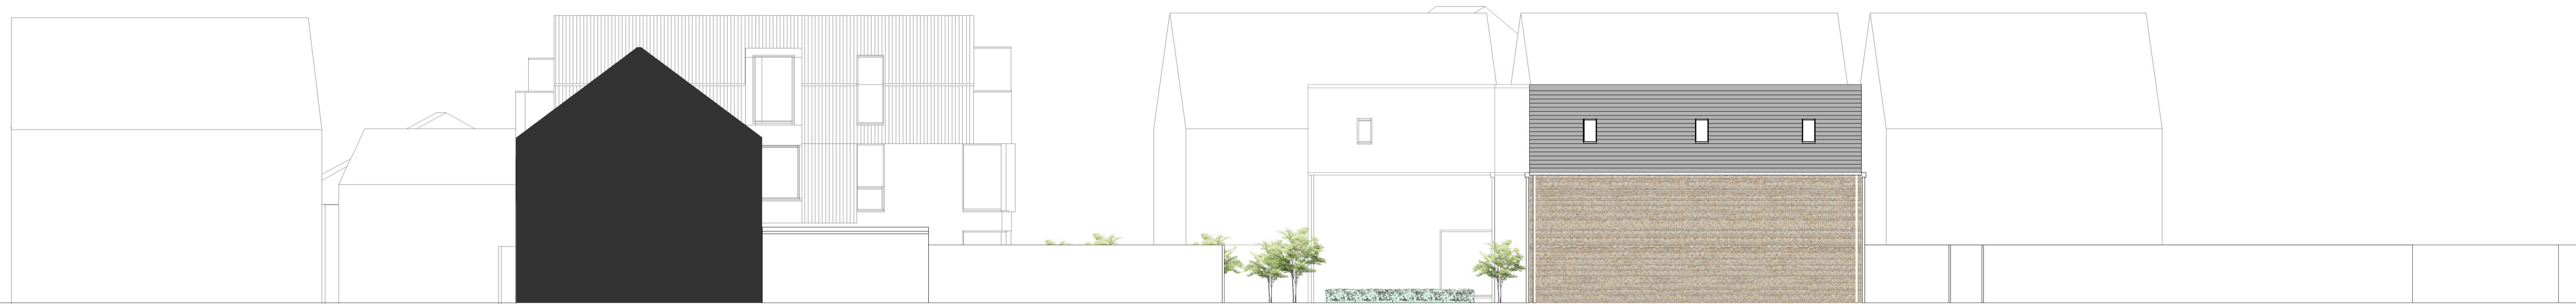


Proposed Section CC



Proposed Section DD

Jonathan Smith Architects

44-46 High St,
Danish Buildings
Hull, HU1
East Riding of Yorkshire
Telephone 01482 881864
Jonathan Smith Architects Ltd
Registered in England & Wales Reg No. 7992963

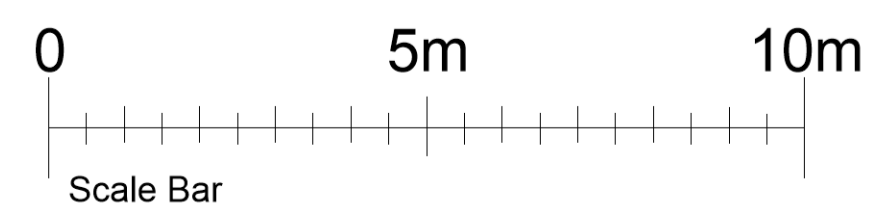

Print @ A1 Size

Client's name
Mr P Brunton

Job title
Proposed New Dwellings,
Denton Street,
Beverley

Drawing title
Proposed Section CC
Proposed Section DD

Drawn
JS/TS
Job No
2011-382
Status
Planning

Drawing No.
09

Date
08/03/21
Rev
Scale
1:100