


Existing Block Plan

Scale 1:500 @ A3

Parking
Access track through site leading from Alderley Road

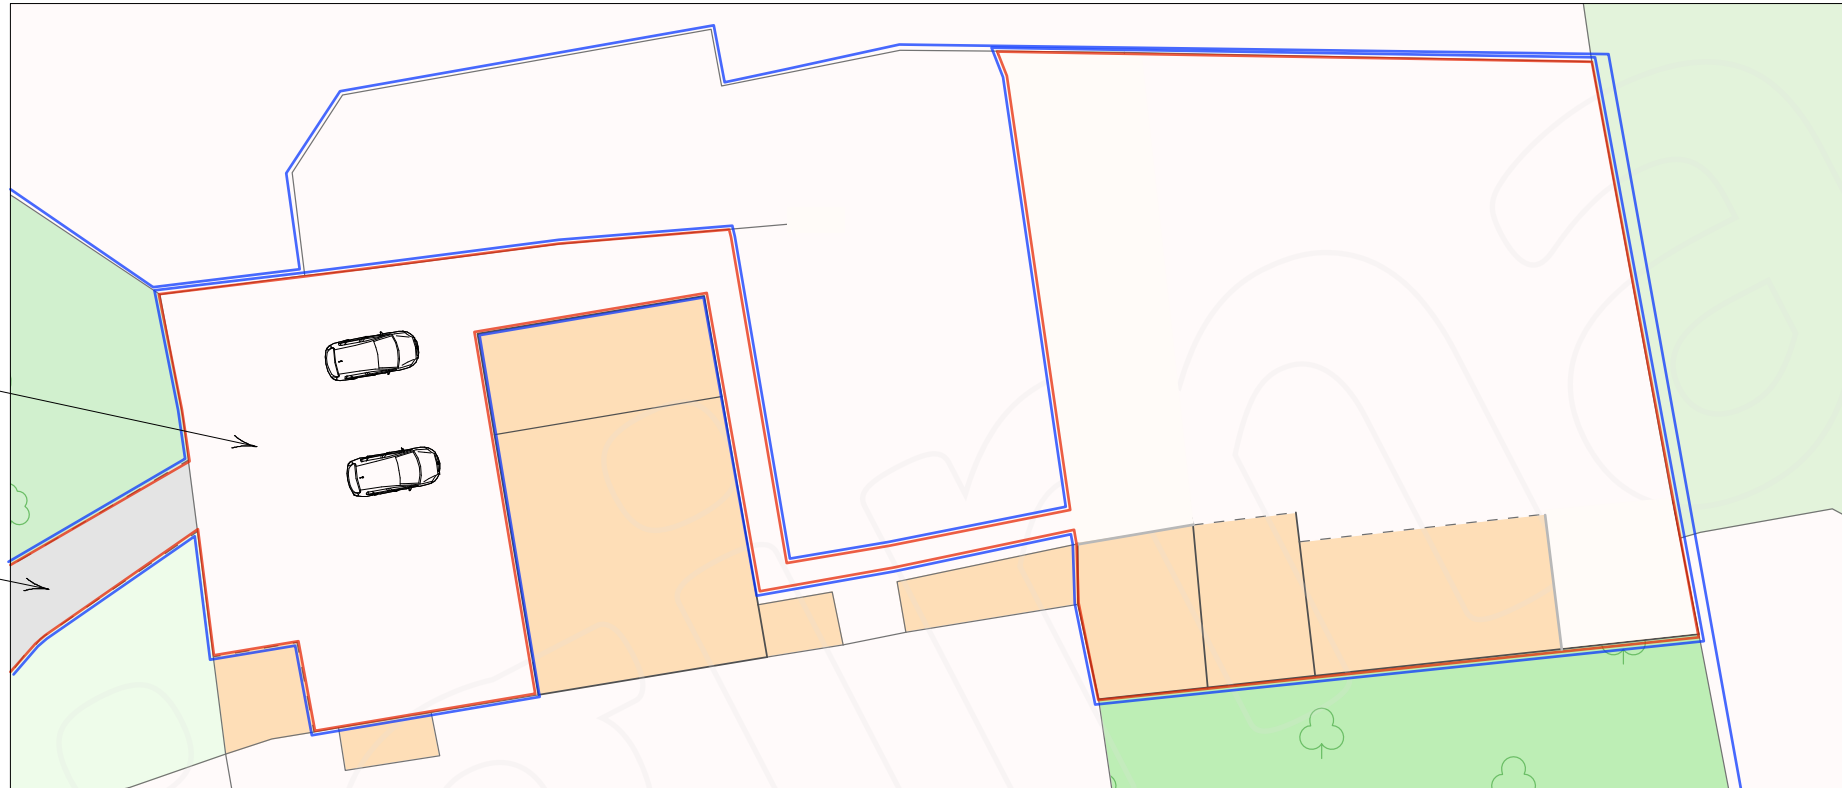



NOTES:
These drawings are licensed representations for the purposes of planning or client concept stages. They do not form building or construction drawings.
The designs within this drawing are subject to copyright by Fleming Architects.
This drawing to be read in conjunction with accompanying planning documents or scheduled specifications.
All drawings, notes, details and dimensions are to be checked and any discrepancies are to be reported immediately to Fleming Architects.
IF IN DOUBT, ASK!
Notwithstanding the representations on this drawing, if used as secondary stage drawings, all foundations and structural members to be designed to comply in all respects with the Construction and Building Acts, and all their amendments. This drawing is subject to advice from a structural engineer before implementation.
Fleming Architects cannot be responsible for drawing accuracy if issued from any location other than their offices.
A note to clients and contractors: it is the obligation of both client and contractor to study these drawings carefully before works commence and to report any discrepancy to the architect, and they will allocate all resources to resolving promptly. This is especially true if there is no architectural presence on site. The architect cannot take liability for unreported discrepancies falling in the duration of the project.
Fleming Architects (c)

- LEGEND:
- Existing structure
 - Proposed removal.
 - Outline to indicate applicant's ownership.
 - Outline to indicate extent of application site

Proposed Block Plan

Scale 1:500 @ A3

Parking
Access track through site leading from Alderley Road

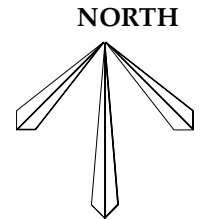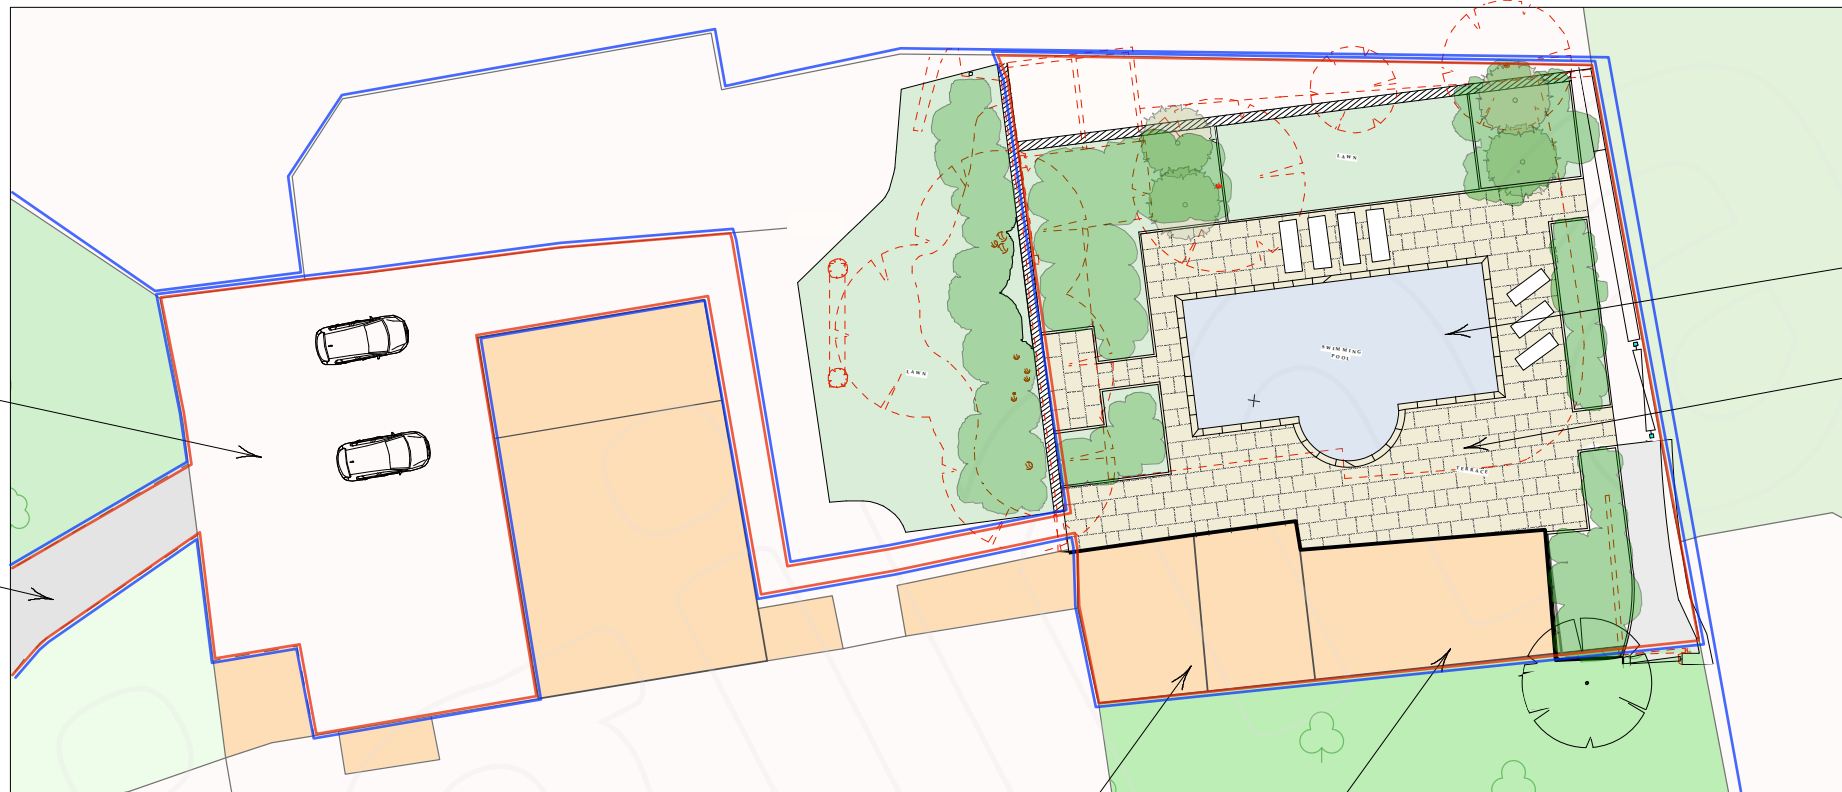

Swimming pool
Terrace

Proposed holiday let in renovated outbuilding.
Pergola

rev	date	description

FLEMING ARCHITECTS

Fleming Architects Ltd
Leygore Farm Barn
Turkdean, Northleach
Gloucestershire, GL54 3NY
t: 01451 861044
f: 01451 861044
e: mail@flemingarchitects.co.uk
w: flemingarchitects.co.uk

title	Existing and Proposed Block Plan		
project	Alderley Grange		
client	Mr & Mrs A Acloque		
date	April 2020	scale	1:500 @ A3
drawn	KHD	status	PLANNING
checked	CF	number	271-B - P02

BLOCK PLAN